


T OF CONSERVANCY TRICT (ELEV. 80.0')

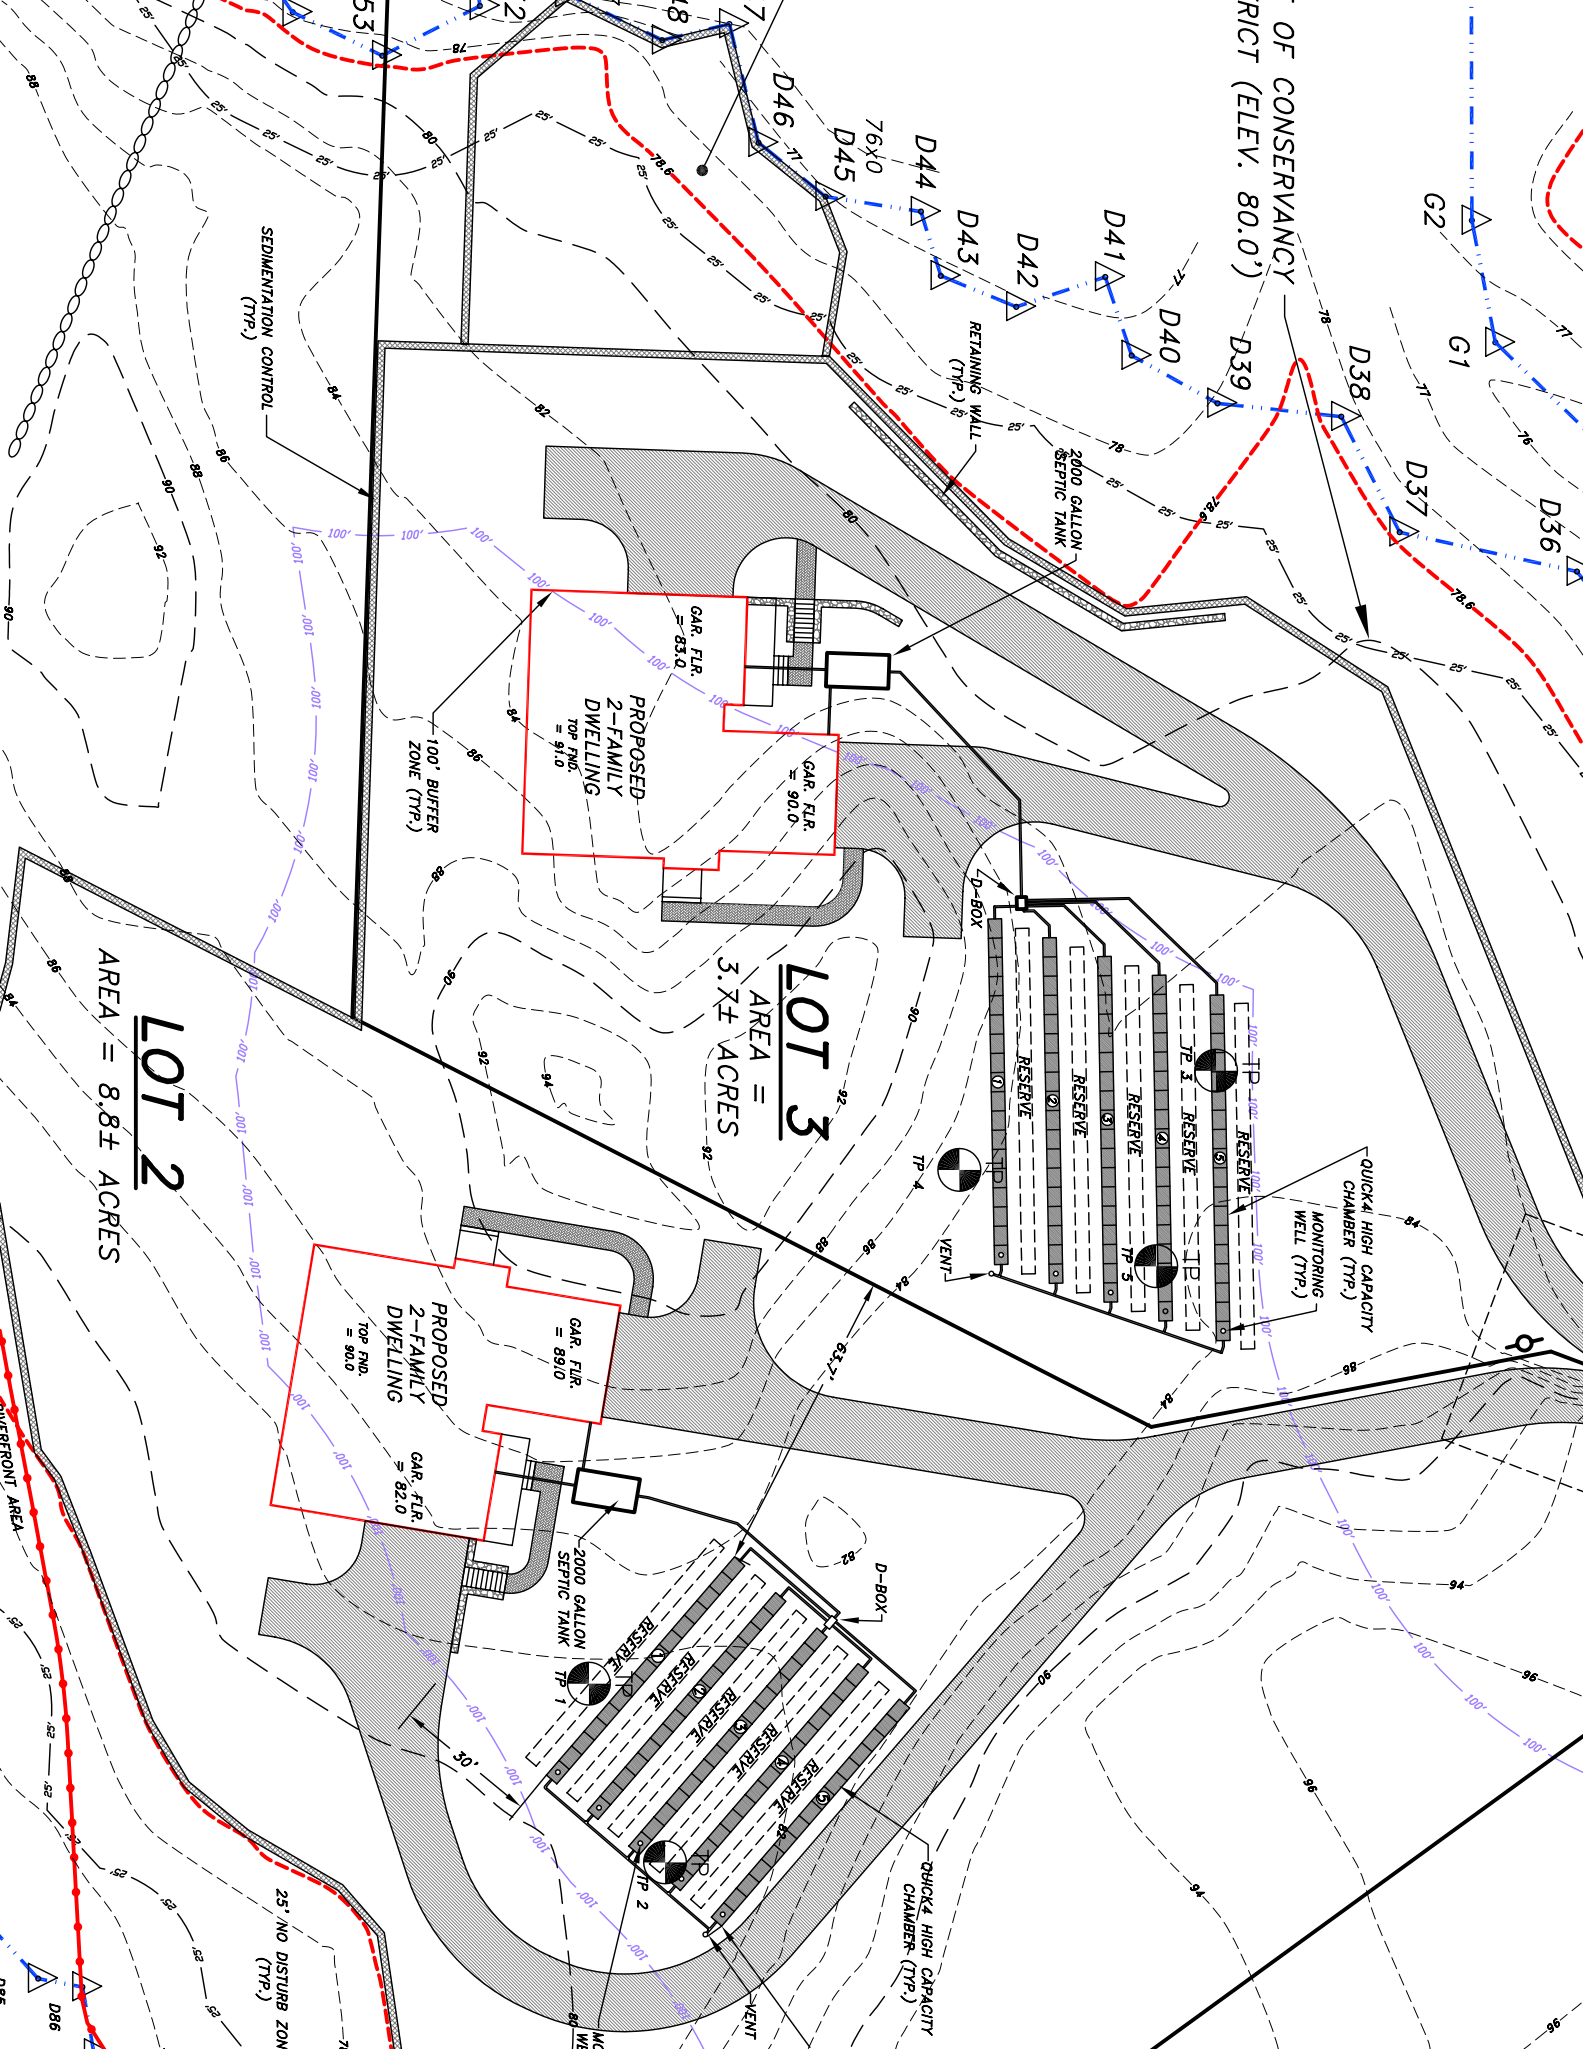

**LOT 3**  
AREA = 3.7± ACRES

**LOT 2**  
AREA = 8.8± ACRES

PROPOSED 2-FAMILY DWELLING  
GAR. FLR. = 83.0  
TOP FND. = 91.0

PROPOSED 2-FAMILY DWELLING  
GAR. FLR. = 89.0  
TOP FND. = 90.0

2000 GALLON SEPTIC TANK

RETAINING WALL (TYP.)

SEDIMENTATION CONTROL (TYP.)

100' BUFFER ZONE (TYP.)

25' NO DISTURB ZONE (TYP.)

QUICK4 HIGH CAPACITY CHAMBER (TYP.) MONITORING WELL (TYP.)

QUICK4 HIGH CAPACITY CHAMBER (TYP.)

D-BOX

D-BOX

VENT

VENT

MON. WELL

2000 GALLON SEPTIC TANK TP 1

TP 1

TP 2

