



LEFT SIDE ELEV. PLAN

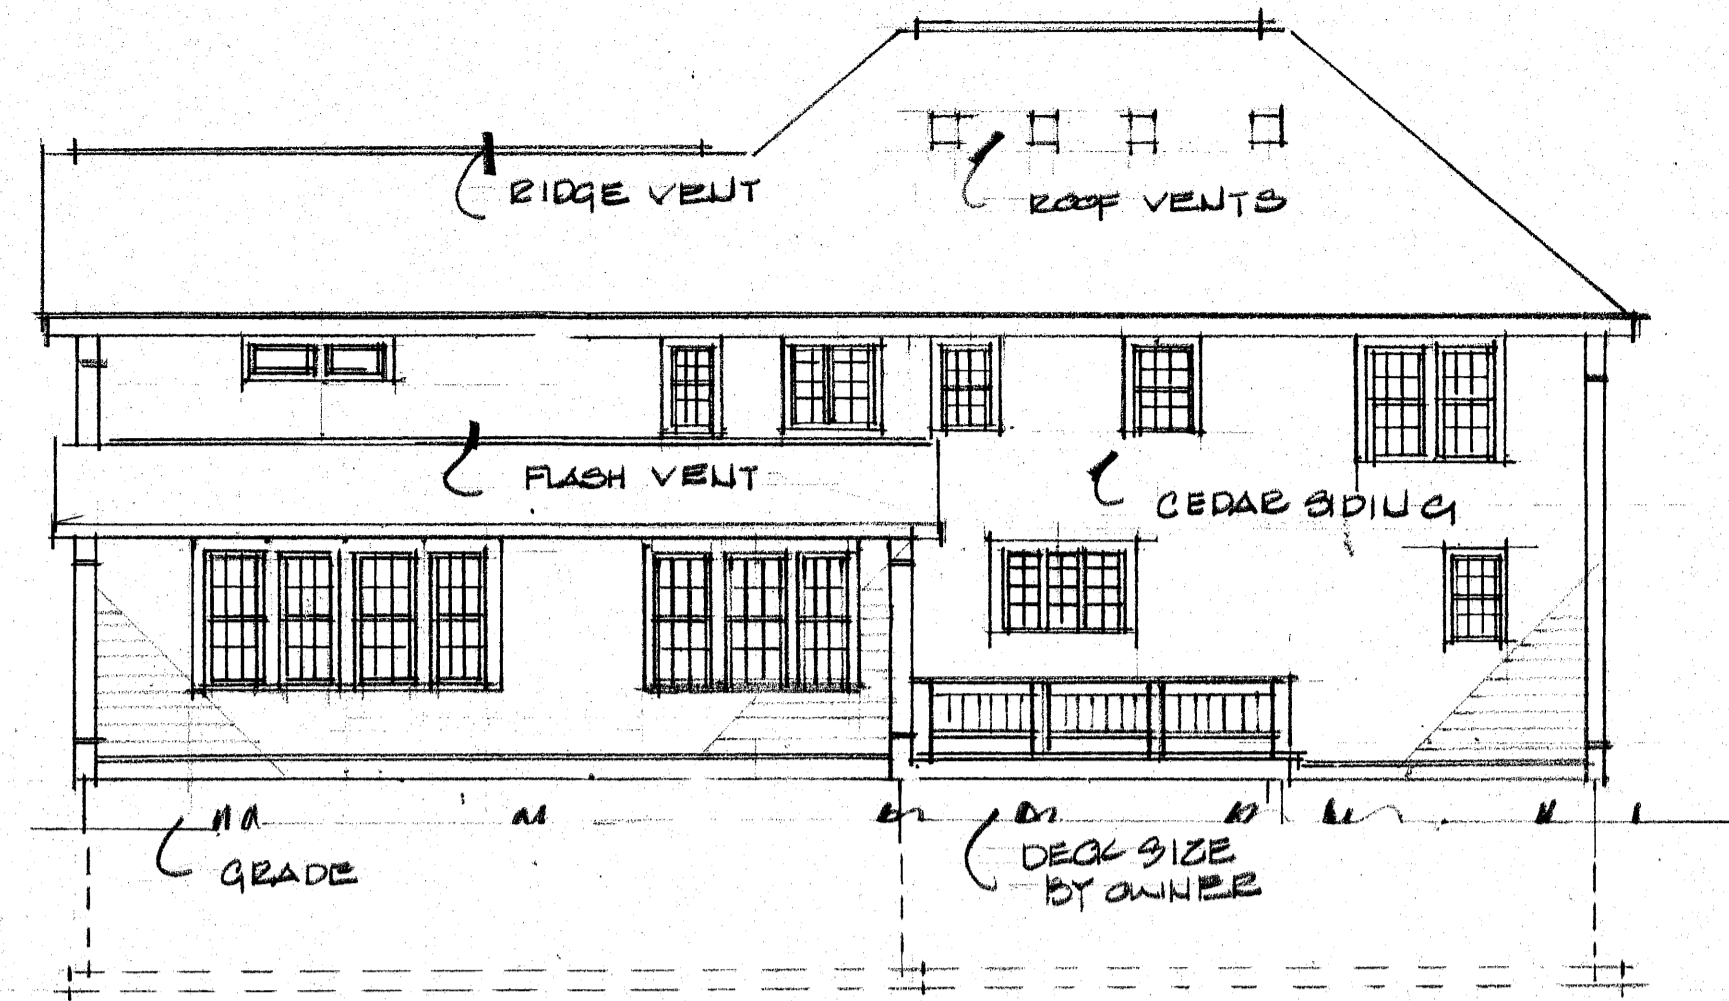


REAR ELEV. PLAN

1/8" = 1'-0"

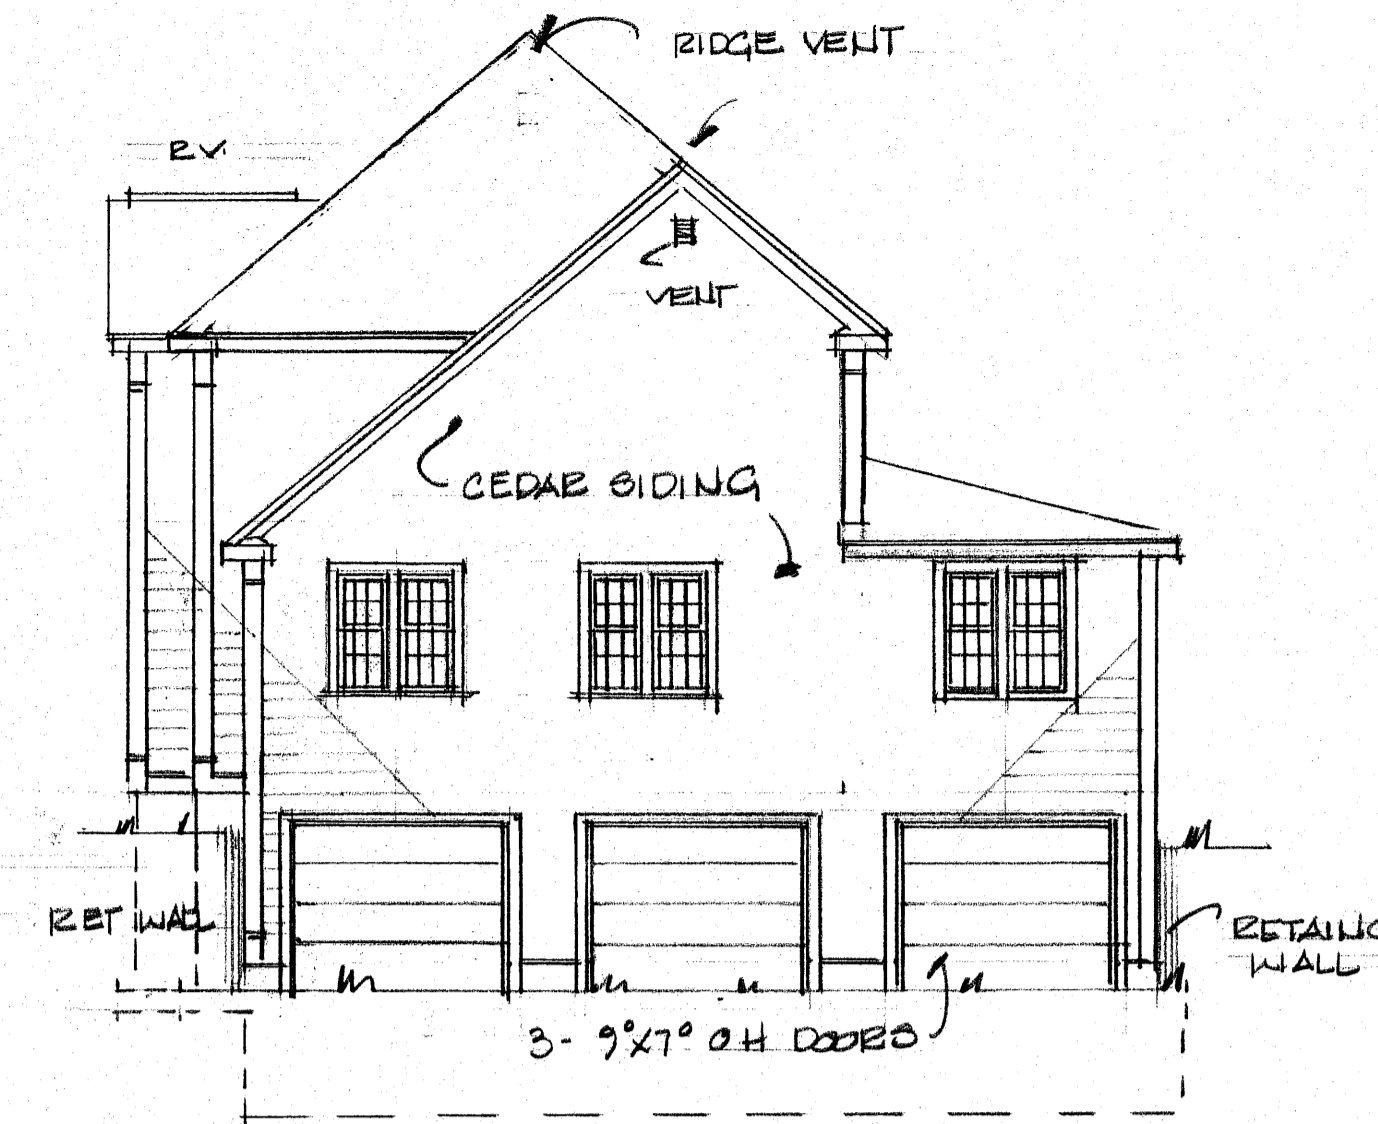


RIGHT SIDE ELEV. PLAN

1/8" = 1'-0"

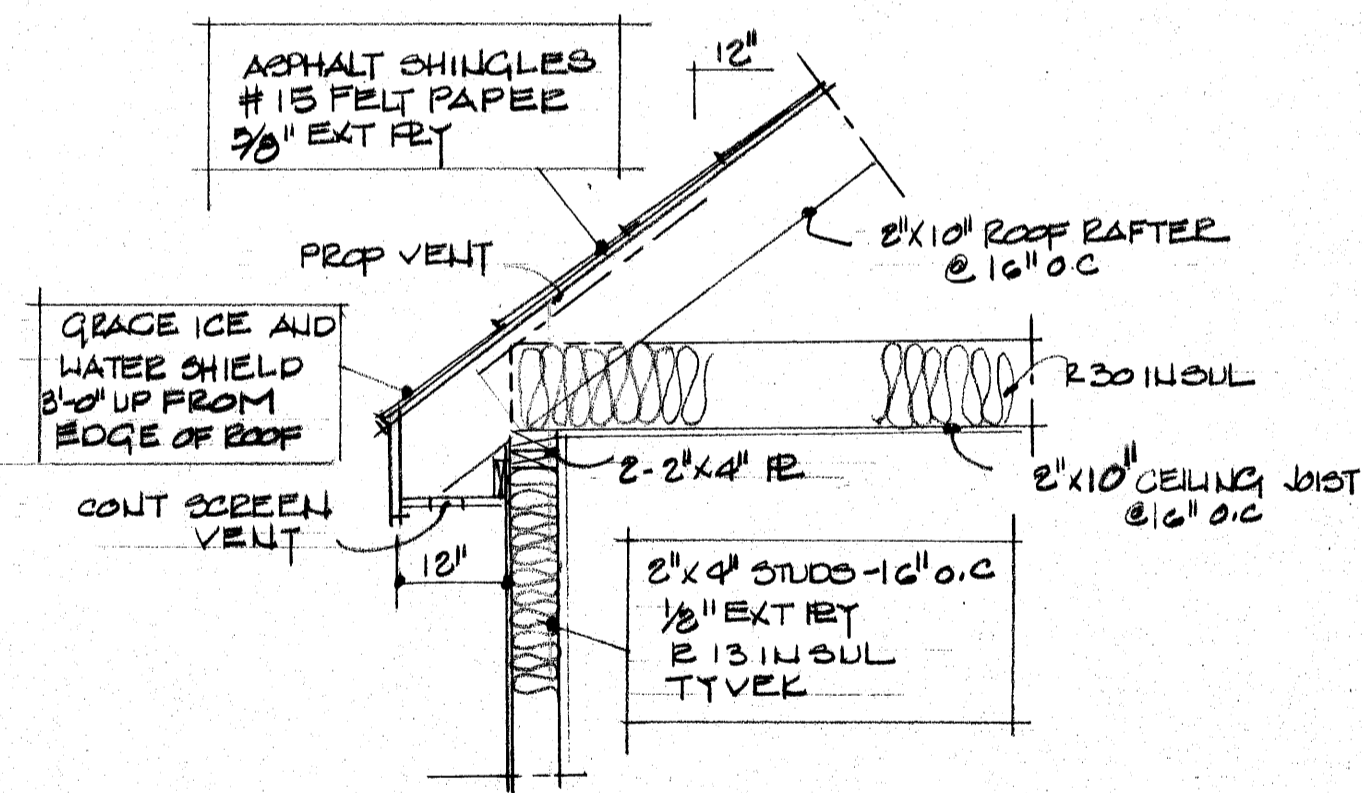

SECTION AT EAVE

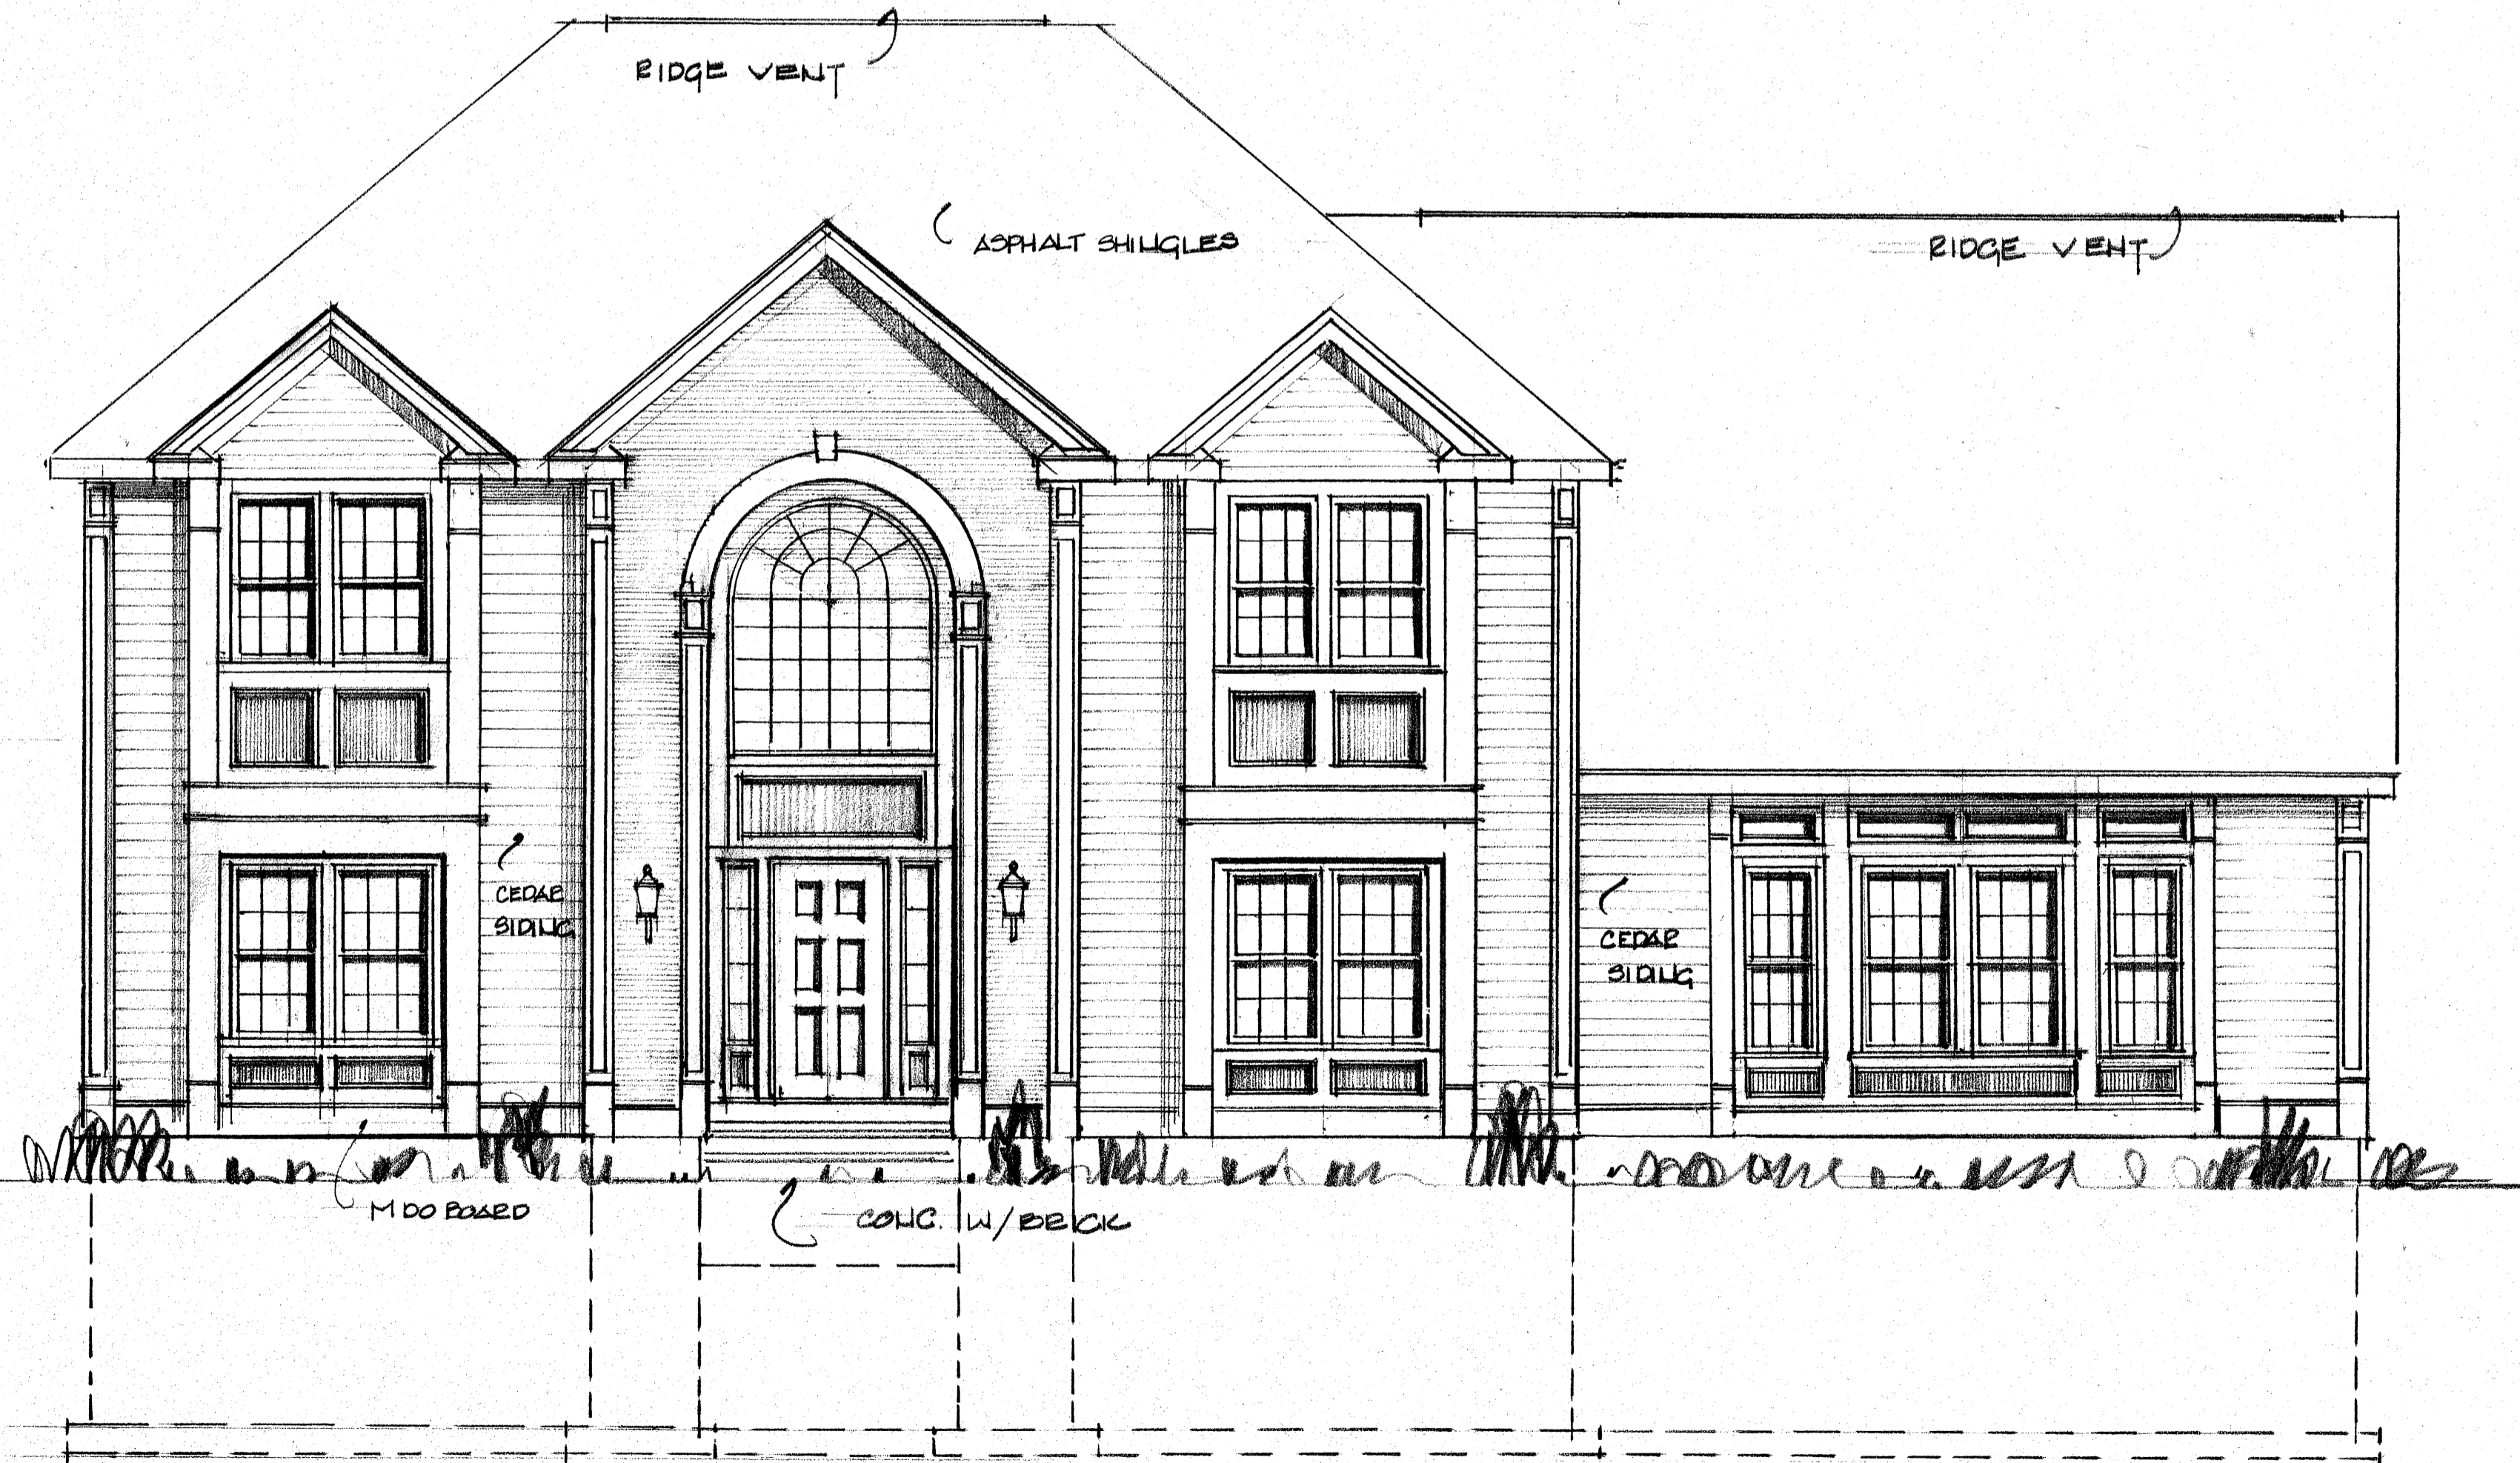


FRONT ELEV. PLAN

1/4" = 1'-0"

FIRST FLOOR	2168 SF
SECOND FLOOR	1476 SF
TOTAL S.F.	3644 SF

CONTRACTOR TO VERIFY ALL SITE CONDITIONS AND DIMENSIONS IN FIELD
DO NOT SCALE DRAWINGS

G. J. BRUNO ASSOCIATES
RESIDENTIAL DESIGNERS
28 BERKELEY ROAD
N. ANDOVER MA 01845

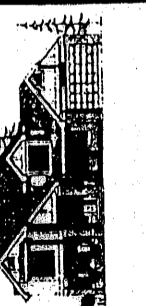

DATE 12-16-03
DRAWN BY JS
JOB NO. 9631

AI
DRAWING NO.