



ELEVATIONS

INV. OF PIPE OUT OF HOUSE	112.78
INV. OF PIPE AT SEPTIC TANK INLET	112.58
INV. OF PIPE AT SEPTIC TANK OUTLET	112.33
INV. OF PIPE AT D-BOX INLET	112.23
INV. AT LEACHING CHAMBER 1	111.96
BOTTOM OF LEACHING CHAMBER 1	111.00
INV. AT LEACHING CHAMBER 2	109.96
BOTTOM OF LEACHING CHAMBER 2	109.00
INV. AT LEACHING CHAMBER 3	107.96
BOTTOM OF LEACHING CHAMBER 3	107.00

PROFILE (TRENCH 1)
 HORIZONTAL SCALE: 1" = 20'
 VERTICAL SCALE: 1" = 2'

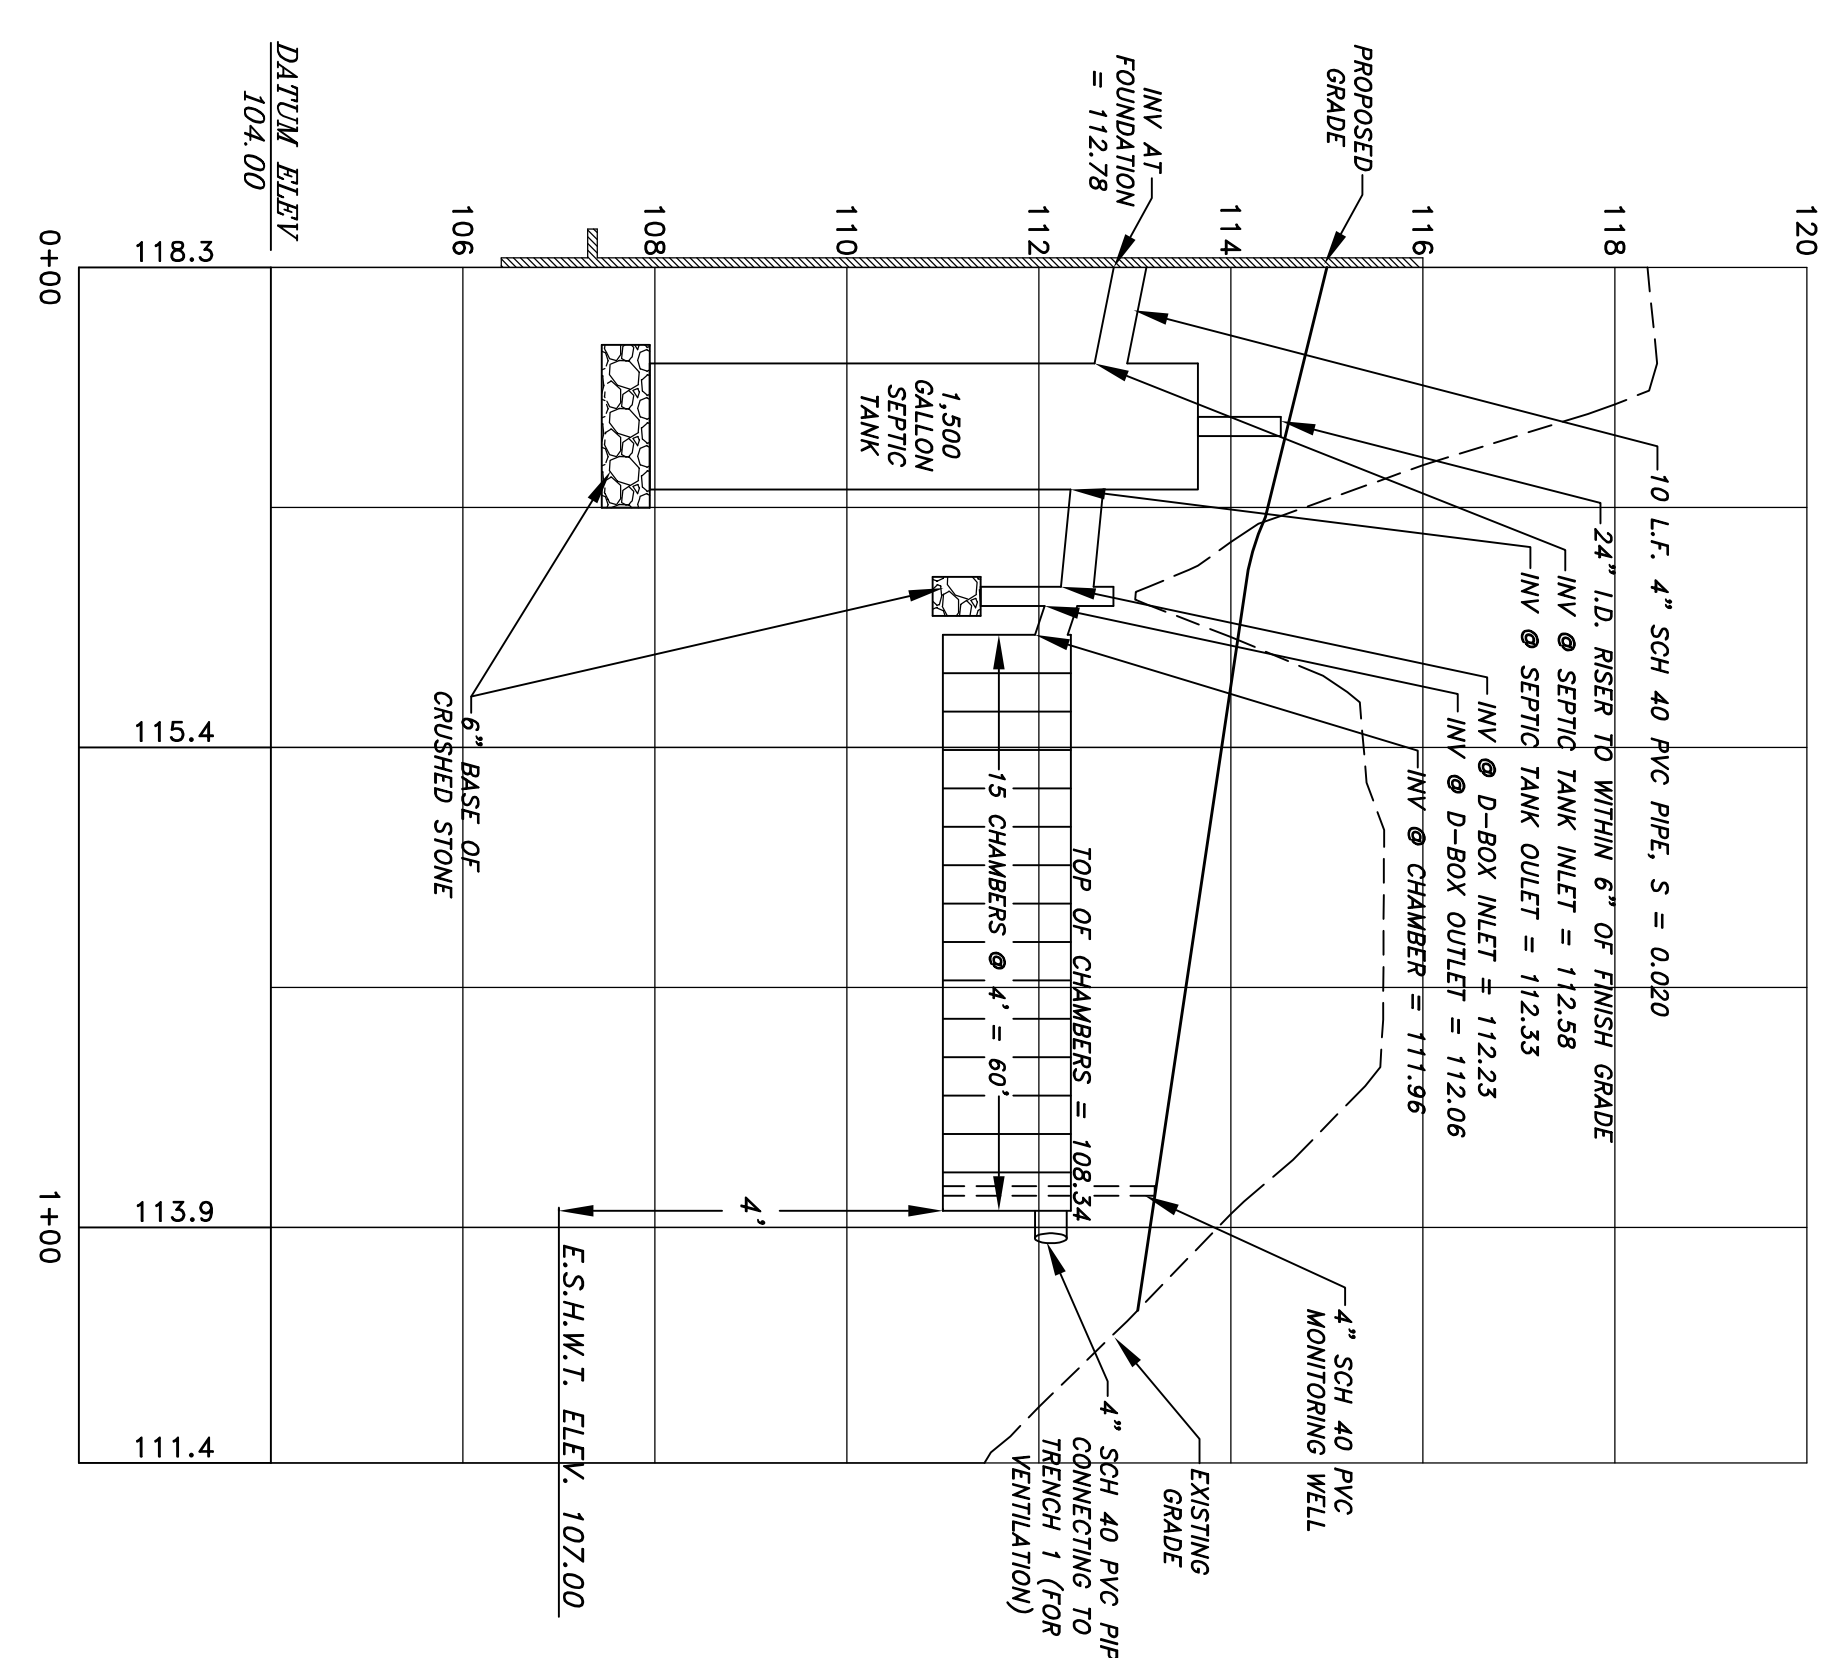

CROSS SECTION A-A
 HORIZONTAL SCALE: 1" = 20'
 VERTICAL SCALE: 1" = 2'

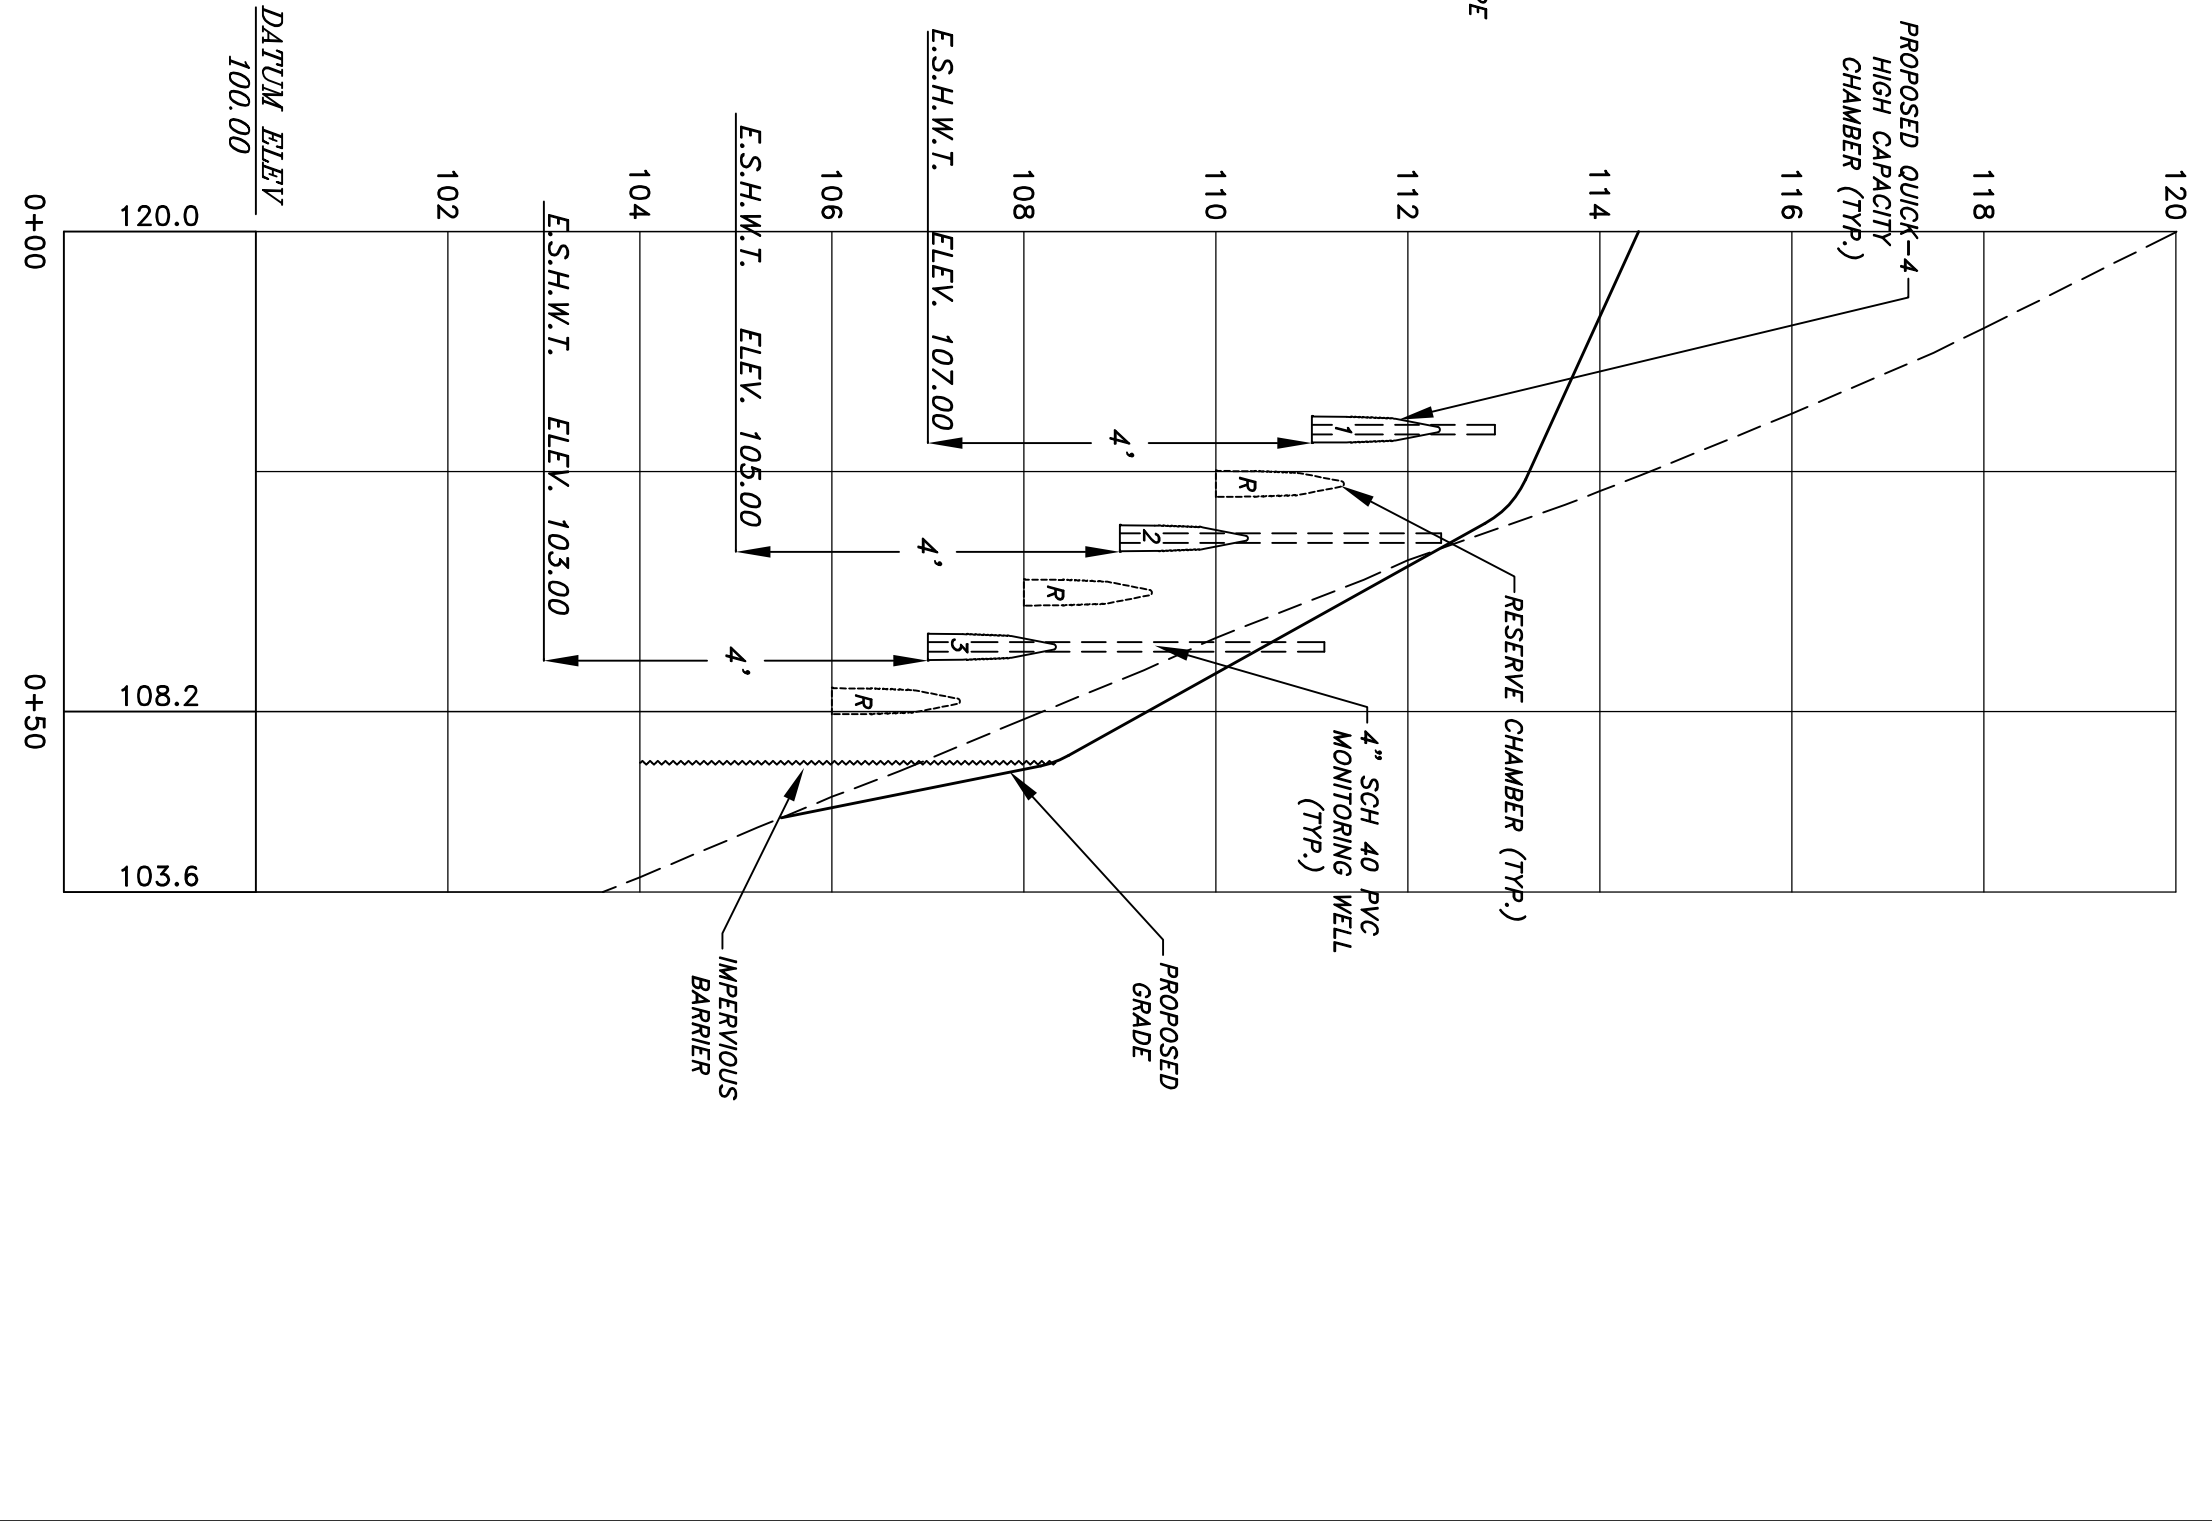

© 2009 BY CHRISTIANSEN & SERGI, INC.

SEPTIC SYSTEM DESIGN

FOR

LOT 37 (#12) ZALOGA WAY

ASSESSORS MAP 18, LOT 10W

MIDDLETON, MASS.

RYBROOKE LLC

403 SUTTON STREET
 NORTH ANDOVER, MA 01845

CHRISTIANSEN & SERGI PROFESSIONAL ENGINEERS
 LAND SURVEYORS

160 SUMNER ST. HAVERHILL, MA 01830 TEL. 978-373-0310

PHILIP G. CHRISTIANSEN, P.E.
 PROFESSIONAL ENGINEER

DATE: MARCH 30, 2009
 REV: JUNE 6, 2009

SHEET 1 OF 2

DWG. NO. 97060R37