



DISTRIBUTION BOX PIPE LAYOUT
NOT TO SCALE

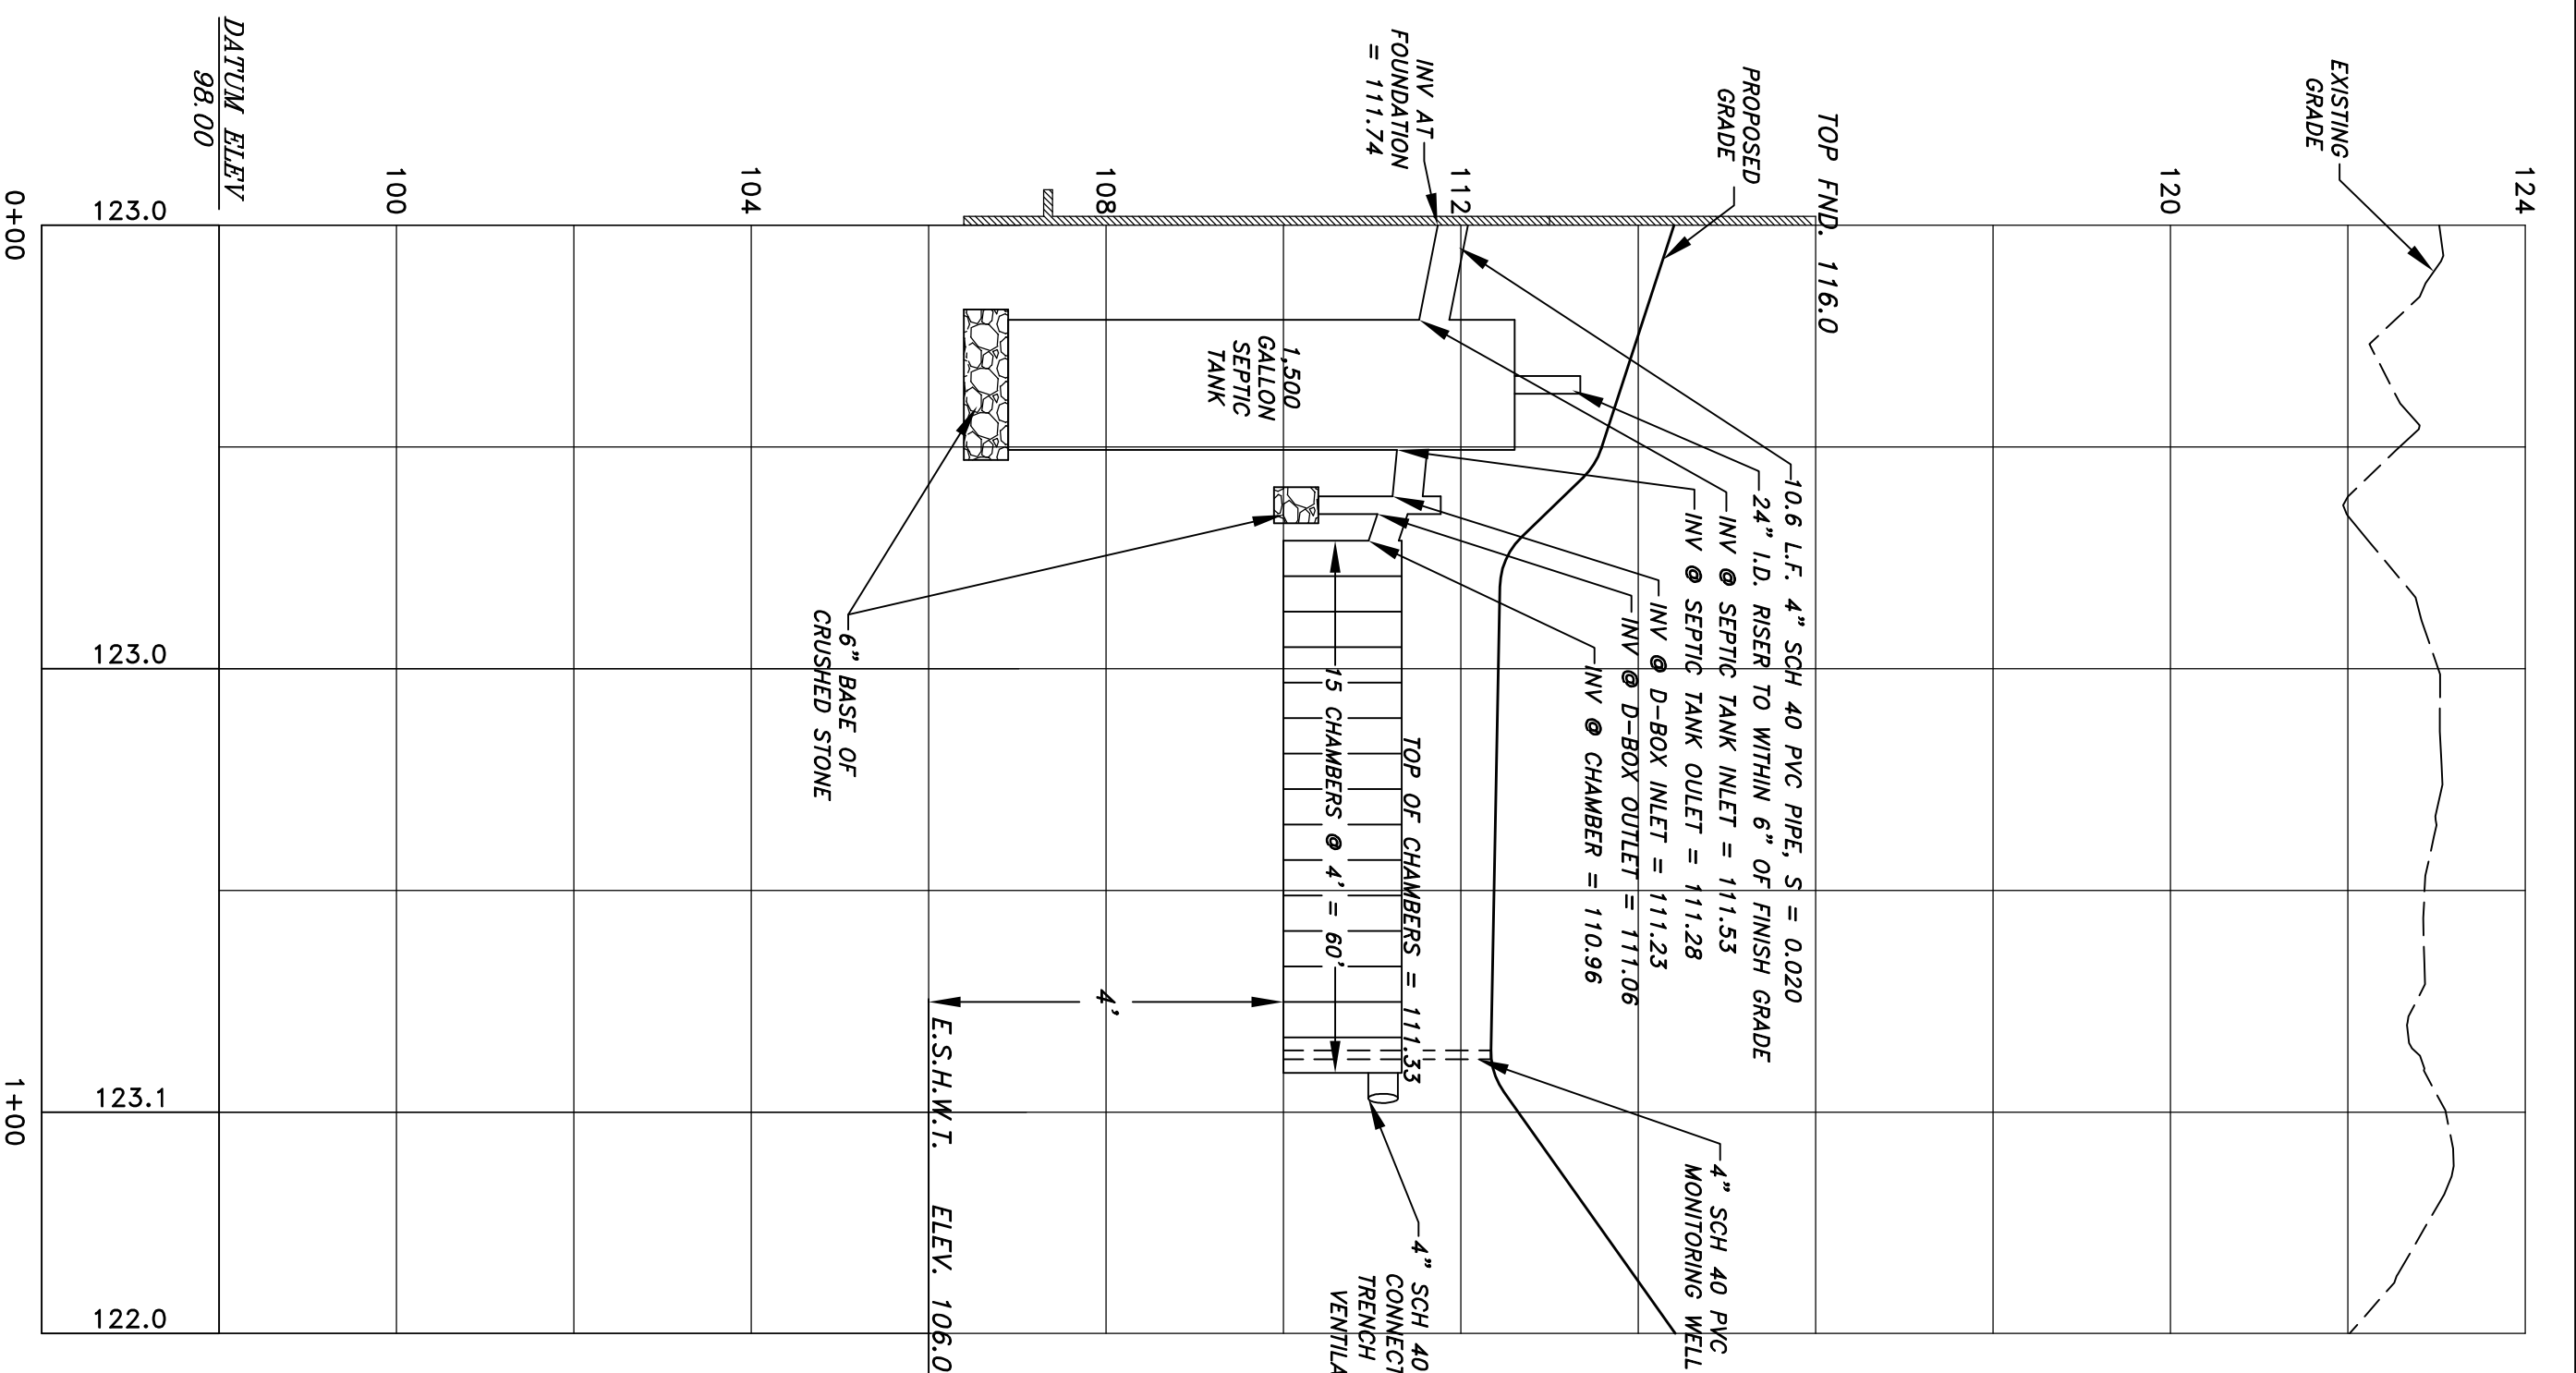


PROFILE (TRENCH 1)
HORIZONTAL SCALE: 1" = 20'
VERTICAL SCALE: 1" = 2'

ELEVATIONS	
INV. OF PIPE OUT OF HOUSE	111.74
INV. OF PIPE AT SEPTIC TANK INLET	111.53
INV. OF PIPE AT SEPTIC TANK OUTLET	111.28
INV. OF PIPE AT D-BOX INLET	111.23
INV. OF PIPE AT D-BOX OUTLET	111.06
INV. AT LEACHING CHAMBER 1	110.96
BOTTOM OF LEACHING CHAMBER 1	110.00
INV. AT LEACHING CHAMBER 2	109.96
BOTTOM OF LEACHING CHAMBER 2	109.00
INV. AT LEACHING CHAMBER 3	108.96
BOTTOM OF LEACHING CHAMBER 3	108.00

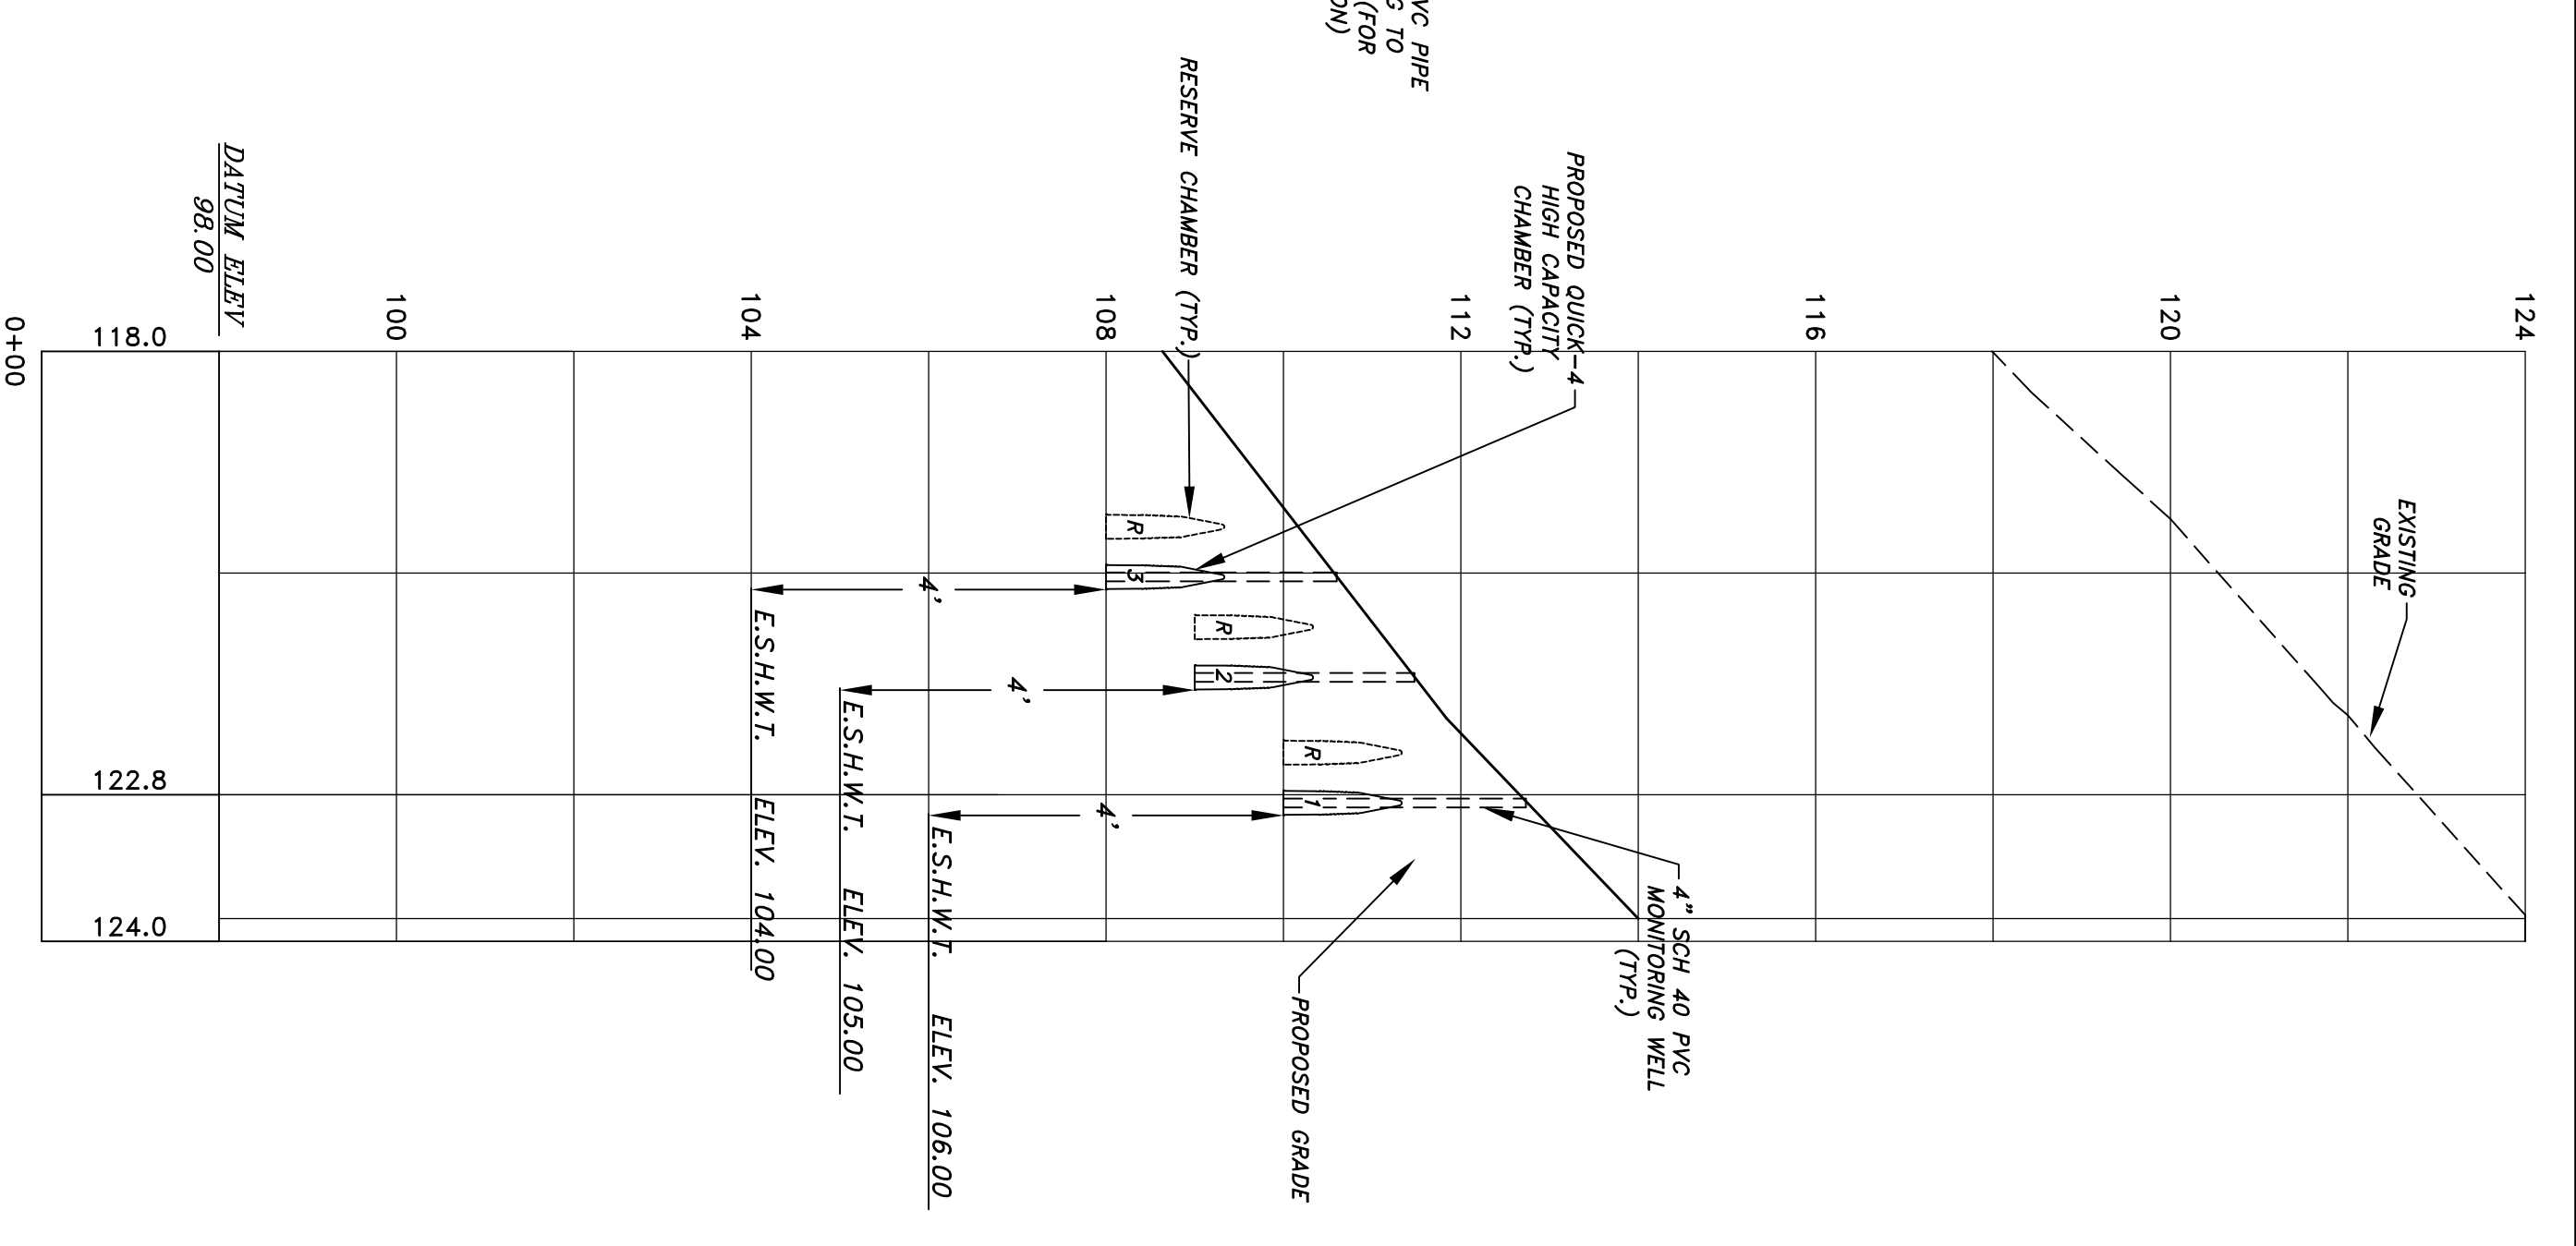

CROSS SECTION A-A
HORIZONTAL SCALE: 1" = 20'
VERTICAL SCALE: 1" = 2'

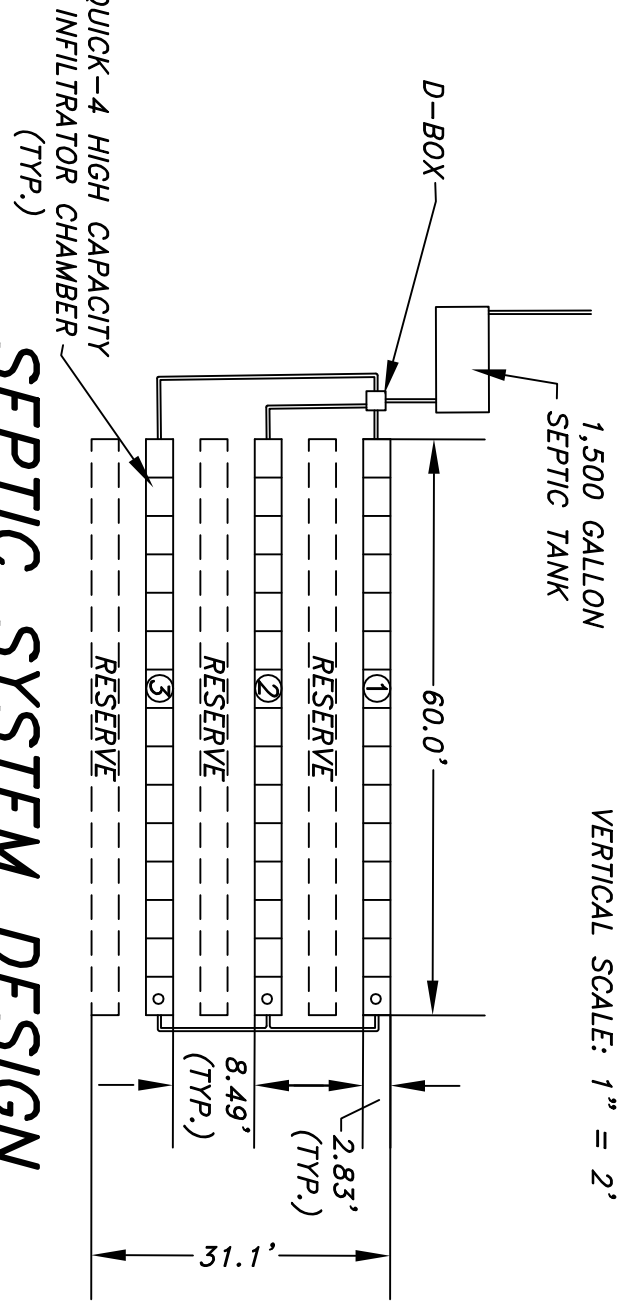

SEPTIC SYSTEM DESIGN
SCALE: 1" = 20'

SEPTIC SYSTEM DESIGN

FOR
LOT 38 (#10) ZALOGA WAY
ASSESSORS MAP 18, LOT 10J
MIDDLETON, MASS.

© 2009 BY CHRISTIANSEN & SERGI, INC.

RYBROOKE LLC
OWNER
403 SUTTON STREET
NORTH ANDOVER, MA 01845

CHRISTIANSEN & SERGI
PROFESSIONAL ENGINEERS
LAND SURVEYORS
160 SUMNER ST. HAVERHILL, MA 01830 TEL. 978-373-0310

PHILIP G. CHRISTIANSEN, P.E.
PROFESSIONAL ENGINEER
DATE: MARCH 30, 2009
REV: JUNE 6, 2009
DWG. NO. 97060R38

SHEET 1 OF 2