

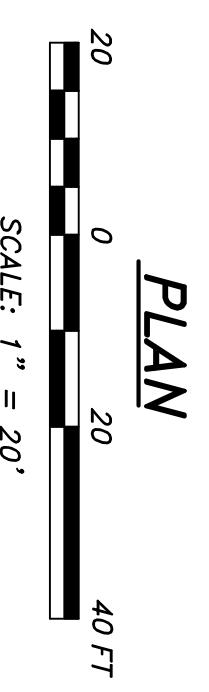
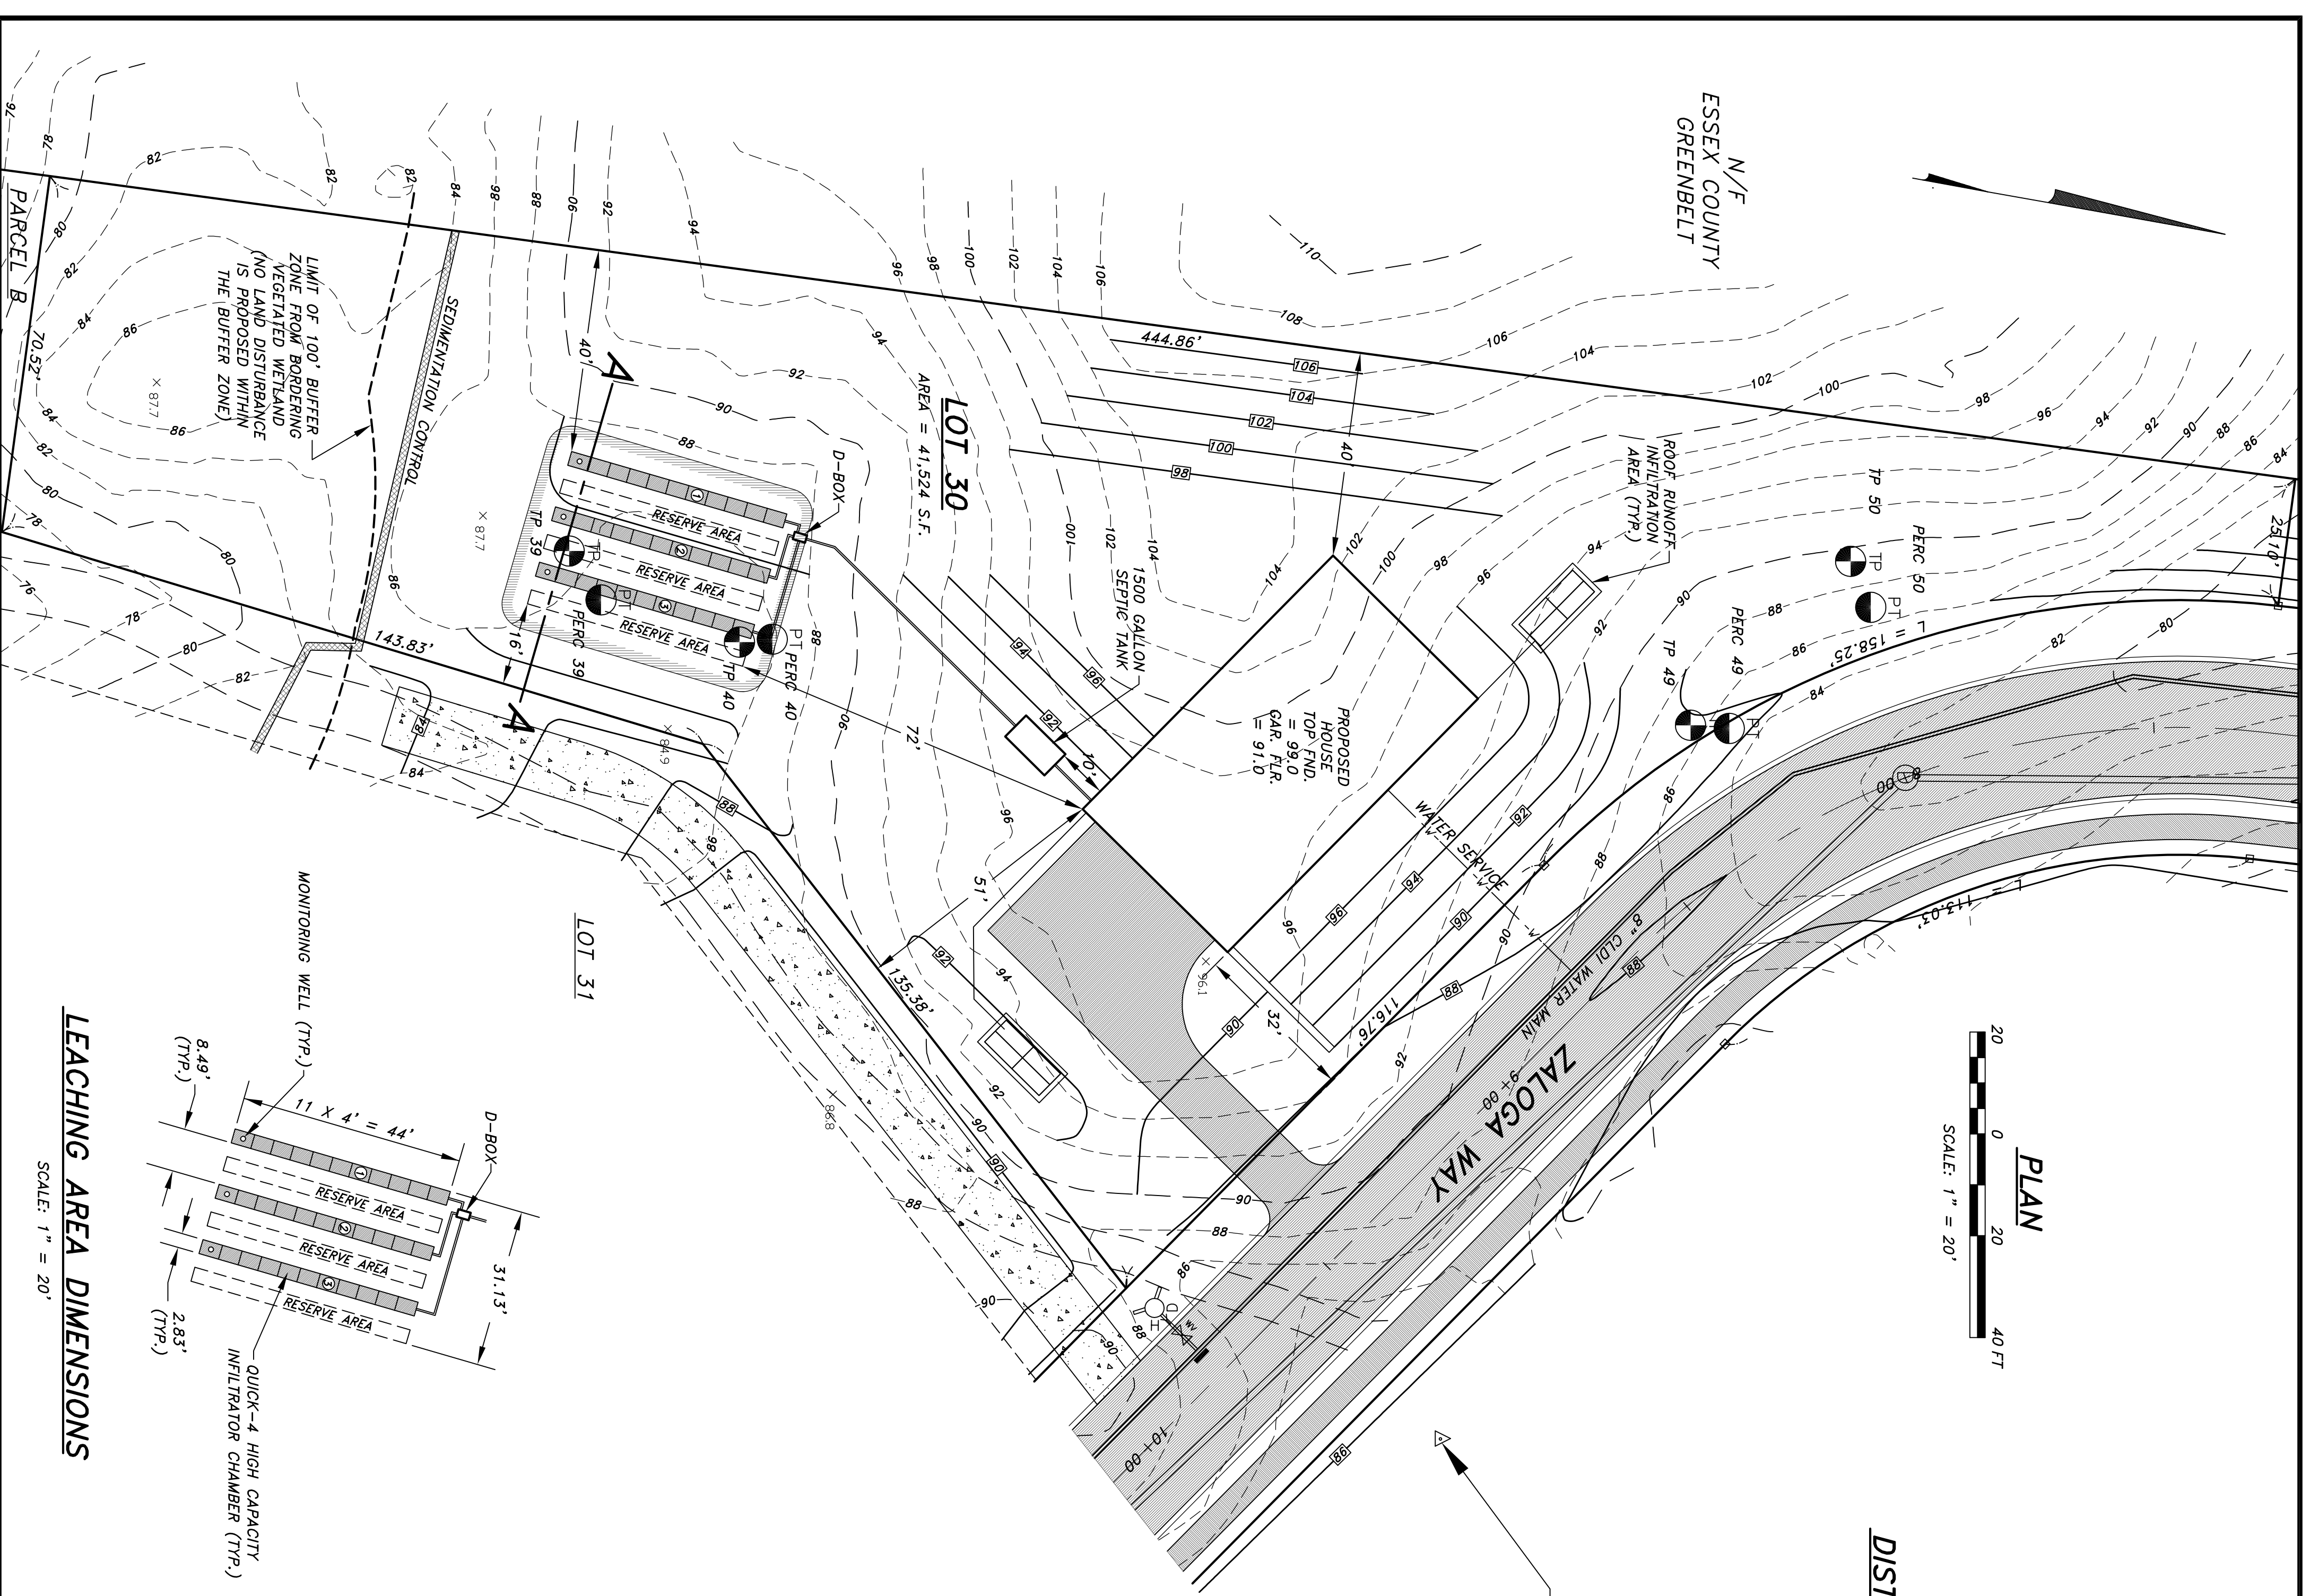


N/F
ESSEX COUNTY
GREENBELT

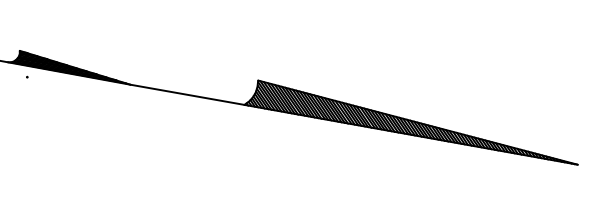

PLAN

SCALE: 1" = 20'

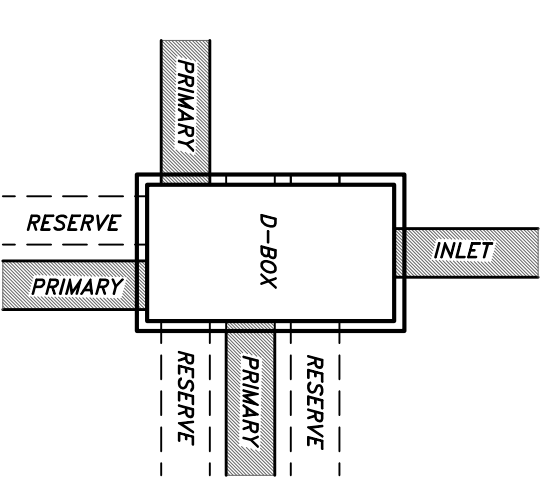


DISTRIBUTION BOX PIPE LAYOUT

NOT TO SCALE


BENCHMARK:
HUB & TACK SET
ELEV. = 82.22'
(U.S.C.S. BARRON)

ELEVATIONS	
INV. OF PIPE OUT OF HOUSE	89.12
INV. OF PIPE AT SEPTIC TANK INLET	88.92
INV. OF PIPE AT SEPTIC TANK OUTLET	88.67
INV. OF PIPE AT D-BOX INLET	87.55
INV. OF PIPE AT D-BOX OUTLET	87.38
INV. AT LEACHING CHAMBERS (TRENCH 1)	87.29
BOTT. OF LEACHING CHAMBERS (TRENCH 1)	86.33
INV. AT LEACHING CHAMBERS (TRENCH 2)	86.79
BOTT. OF LEACHING CHAMBERS (TRENCH 2)	85.83
INV. AT LEACHING CHAMBERS (TRENCH 3)	86.29
BOTT. OF LEACHING CHAMBERS (TRENCH 3)	85.33

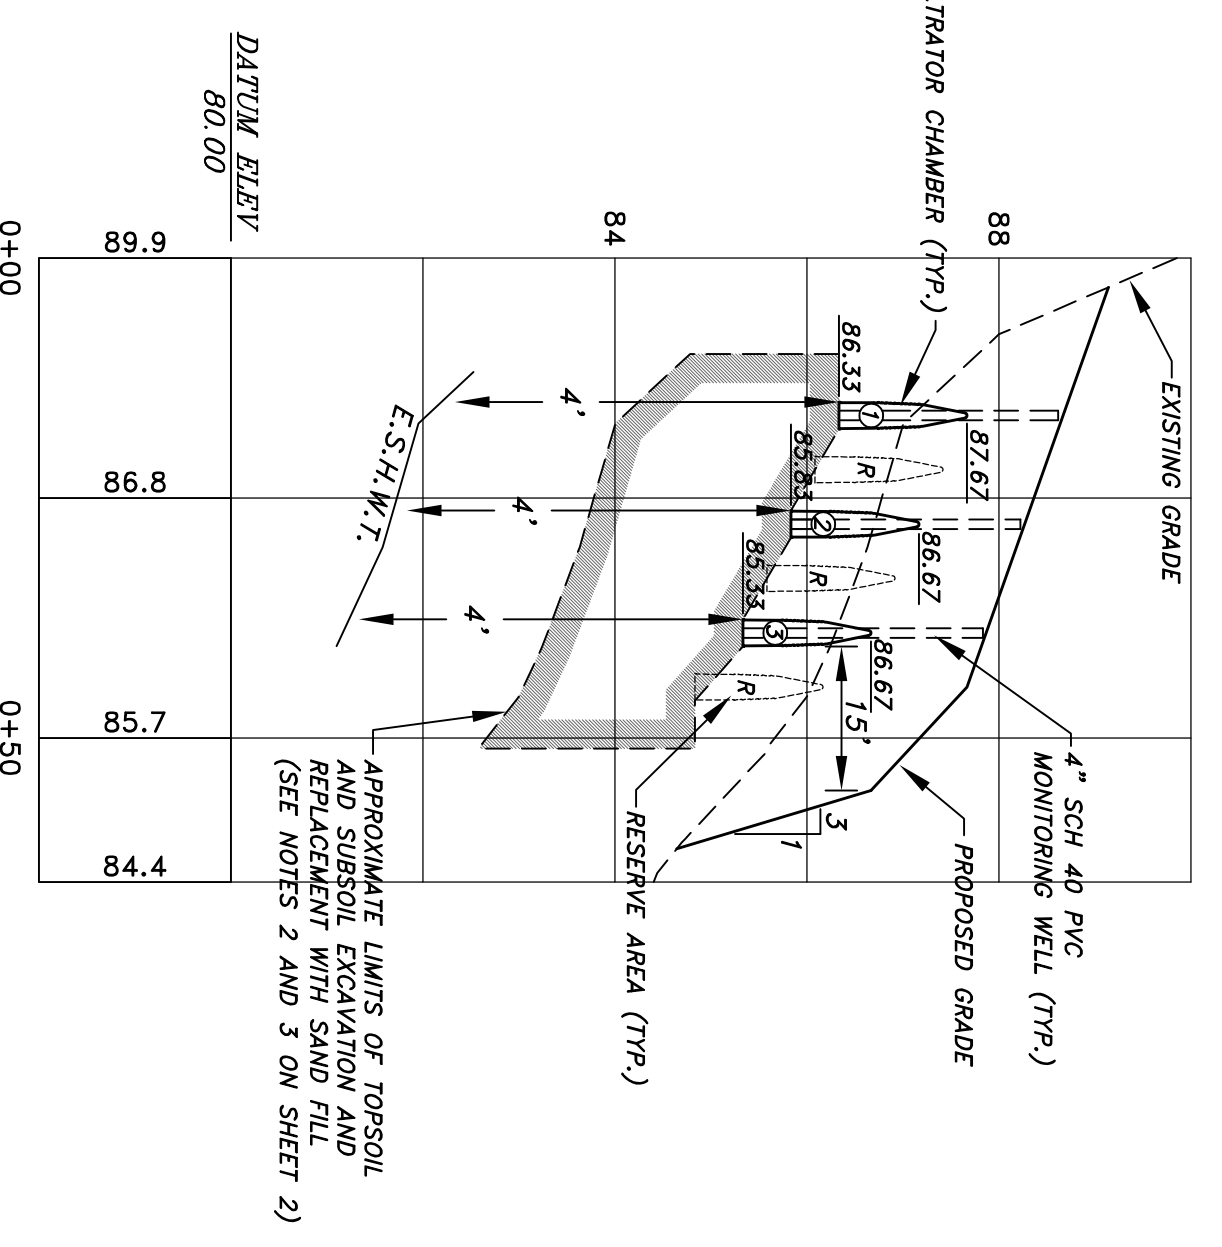


CROSS SECTION A-A

HORIZONTAL SCALE: 1" = 20'
VERTICAL SCALE: 1" = 2'

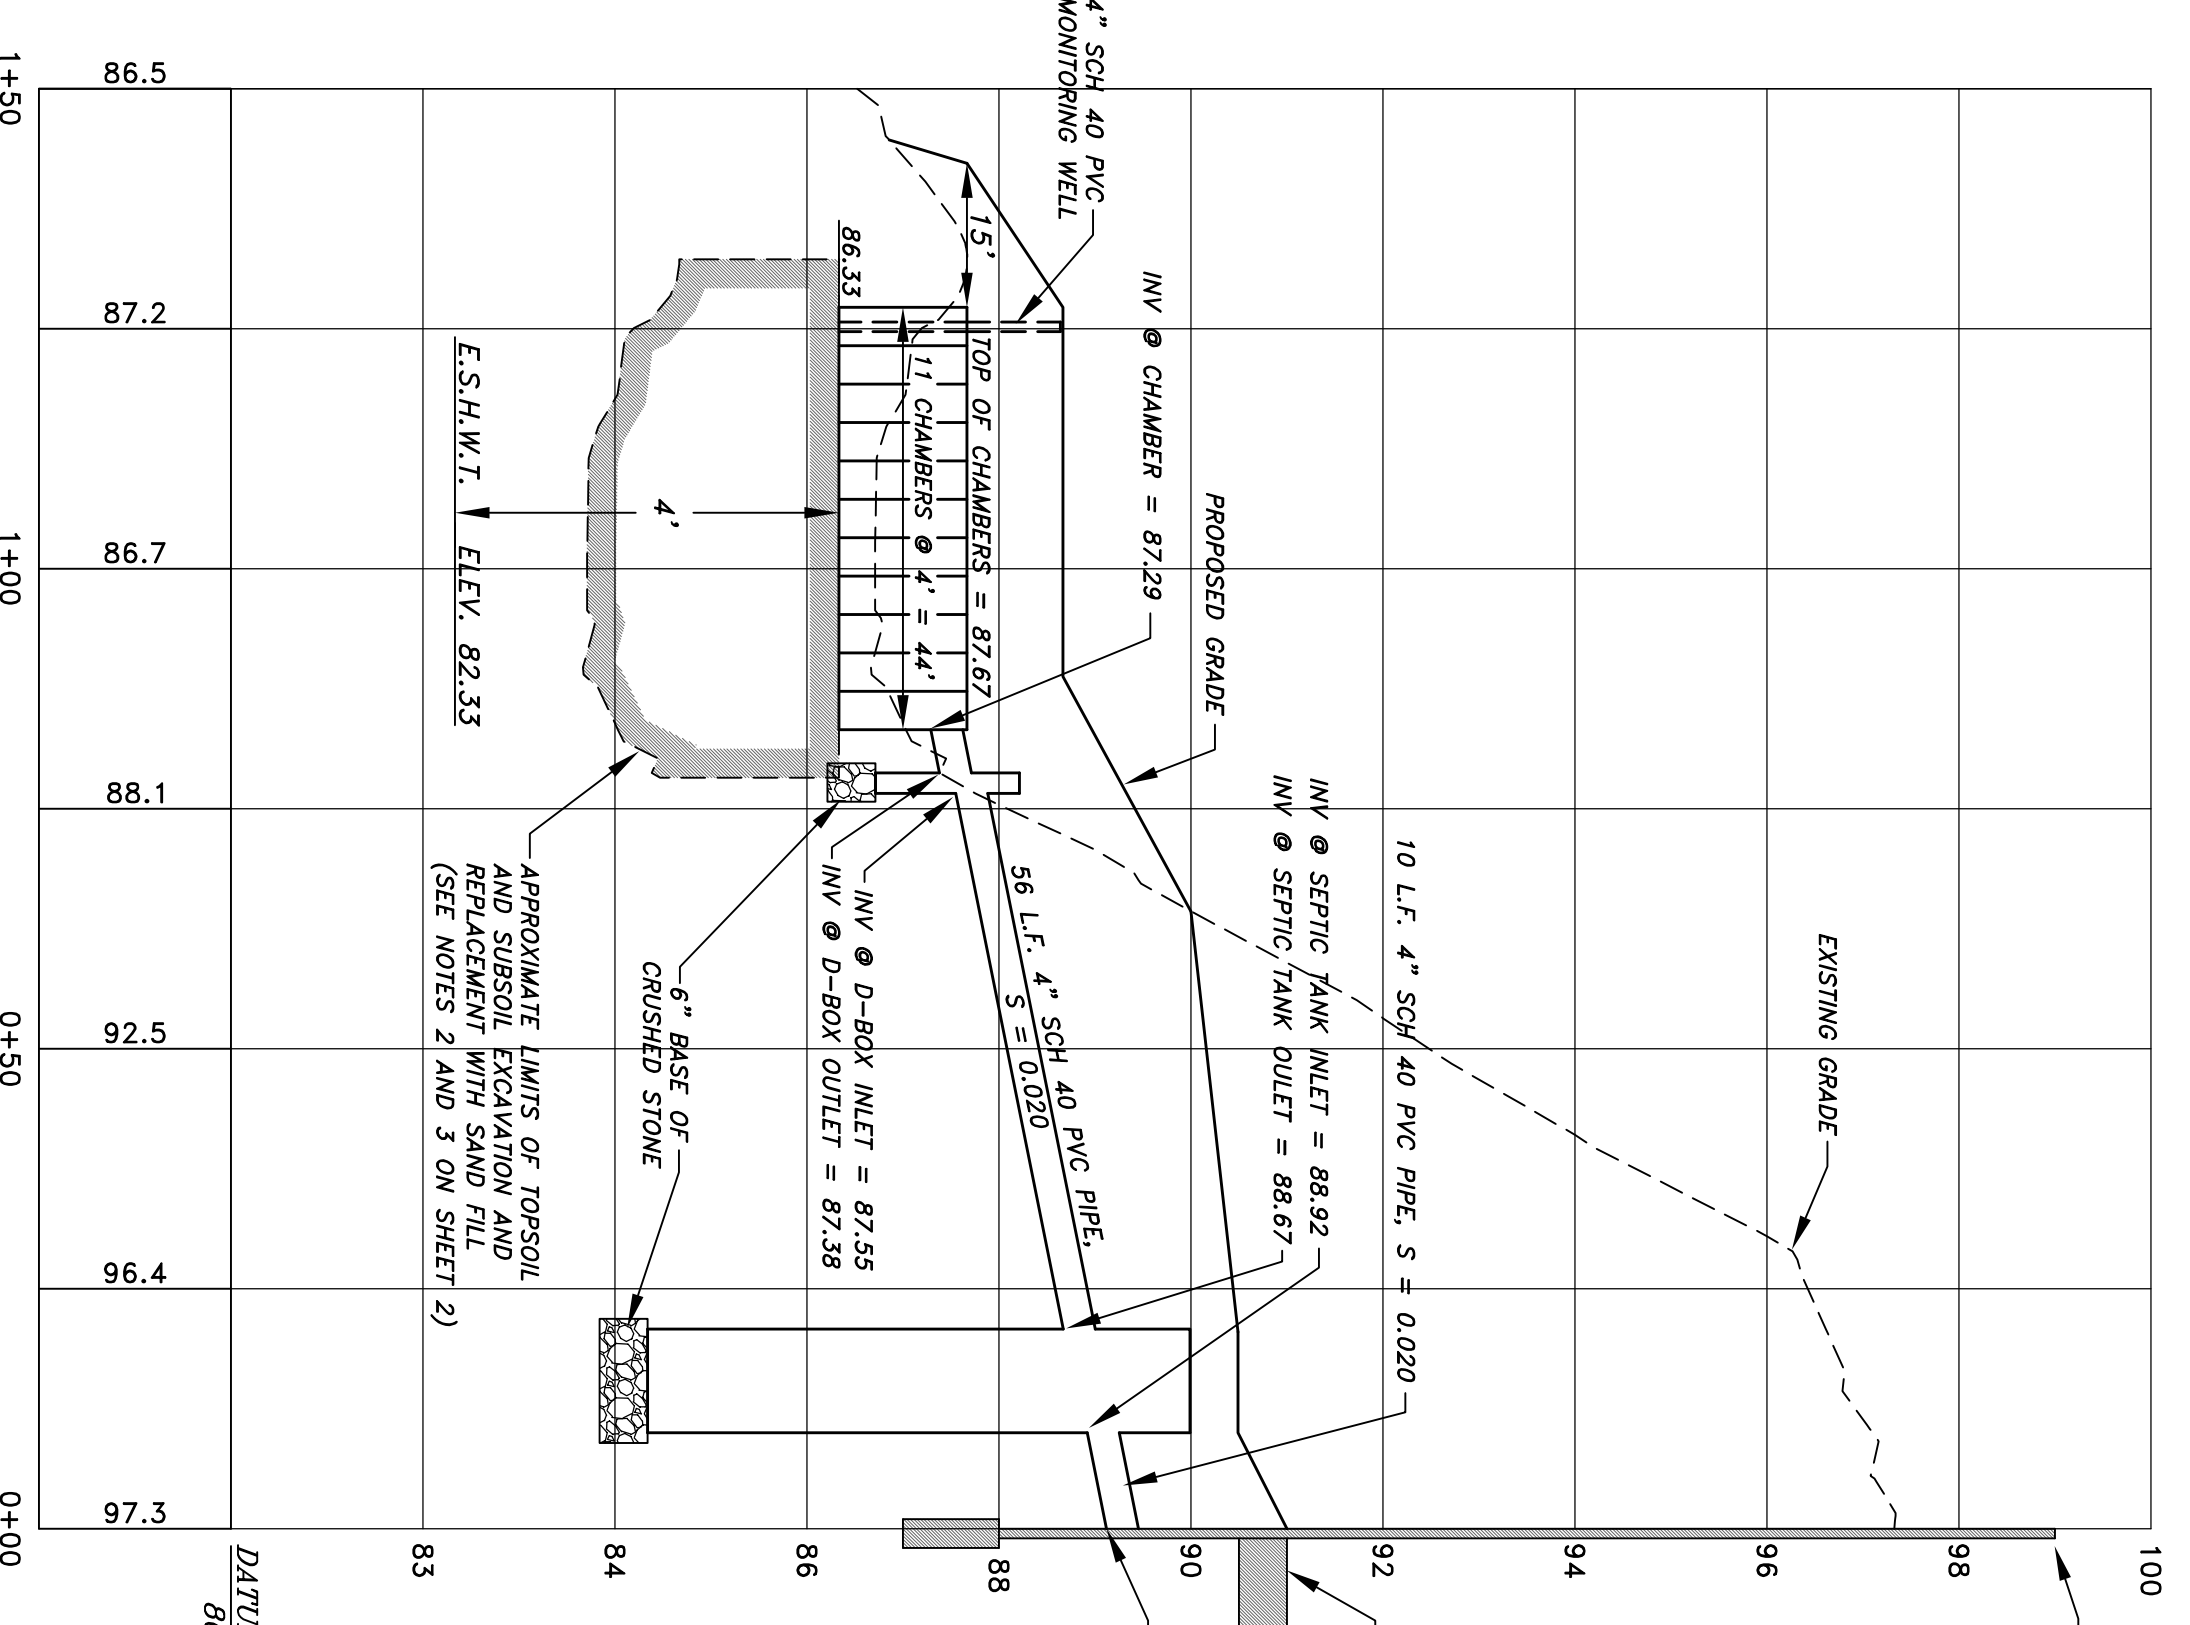


PROFILE (TRENCH 1)

HORIZONTAL SCALE: 1" = 20'
VERTICAL SCALE: 1" = 2'

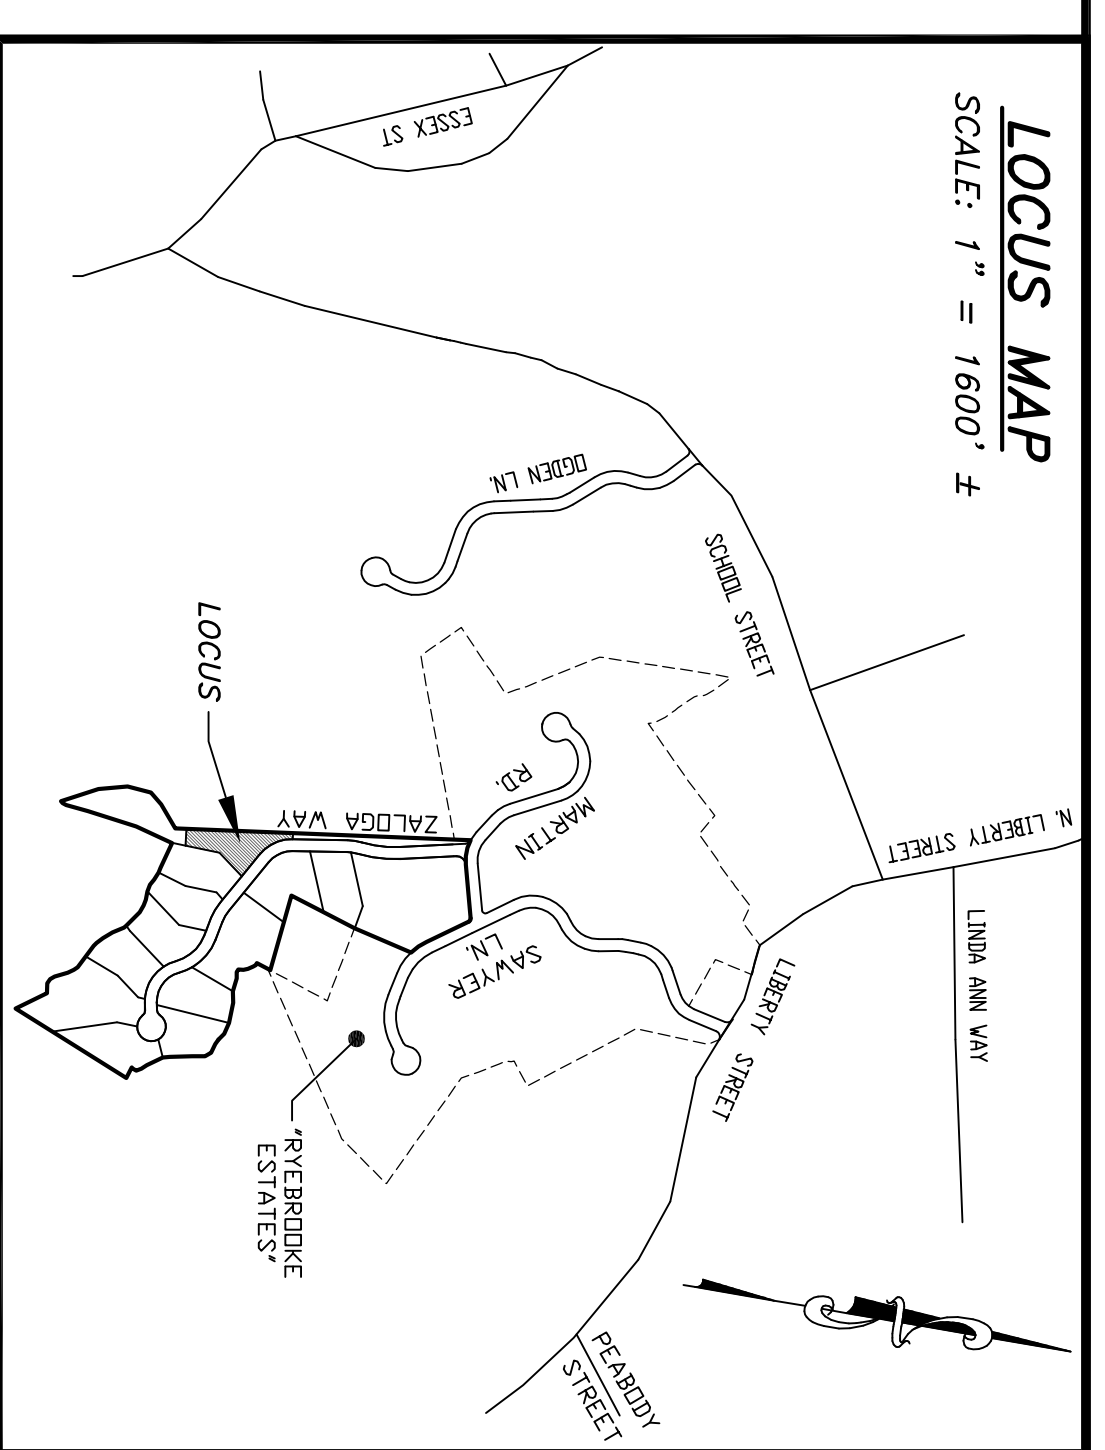

LOCUS MAP

SCALE: 1" = 1600' ±

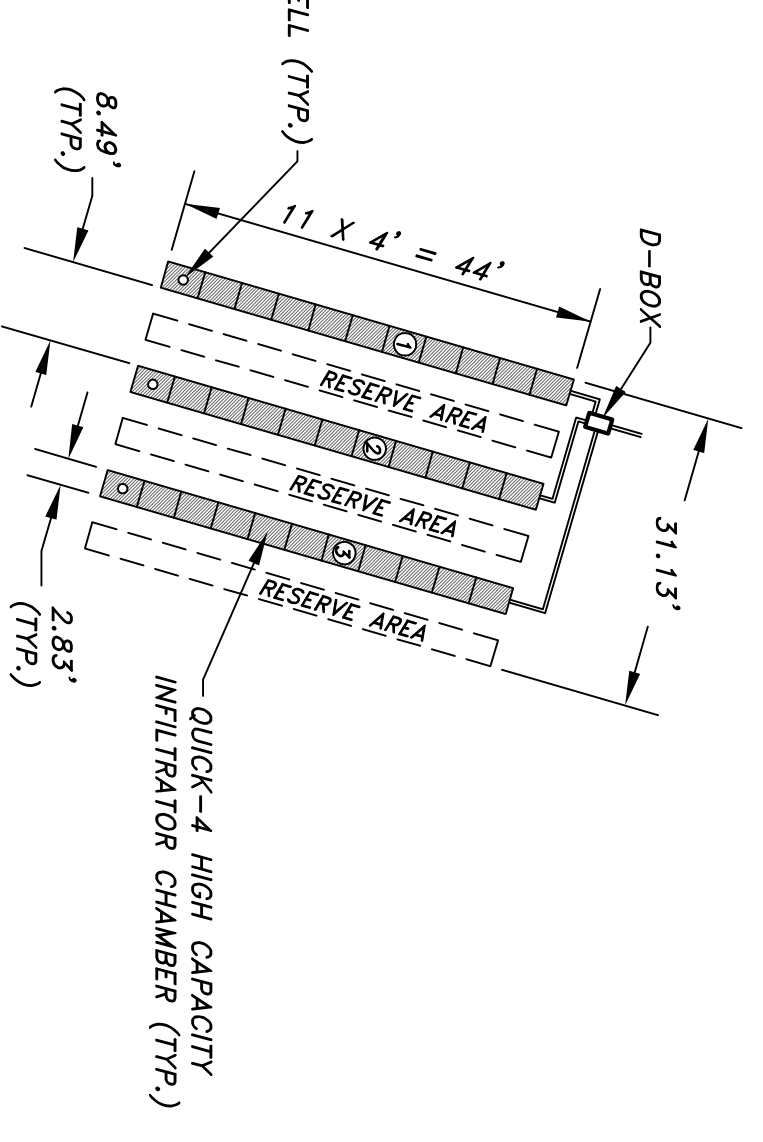

LEACHING AREA DIMENSIONS

SCALE: 1" = 20'

© 2008 BY CHRISTIANSEN & SERGI, INC.
SEPTIC SYSTEM DESIGN

FOR
LOT 30 ZALOGA WAY
ASSESSORS MAP 11, LOT 25N (PORTION)
MIDDLETON, MASS.

OWNER:
RYBROOKE LLC

403 SUTTON STREET
NORTH ANDOVER, MA 01845

CHRISTIANSEN & SERGI PROFESSIONAL ENGINEERS
LAND SURVEYORS
160 SUMNER ST. HAVERHILL, MA 01830 TEL. 978-373-0310

PROFESSIONAL ENGINEER

PHILIP G. CHRISTIANSEN, P.E.
DATE: 12/19/08

REV:

DWG. NO. 97060R30