


PLAN SHOWING APPROVED HOUSE
 ON
LOT 9 WILLOUGHBY ESTATES
 IN
ANDOVER, MASS.


DATE: AUGUST 3, 2006
 SCALE: 1" = 40'

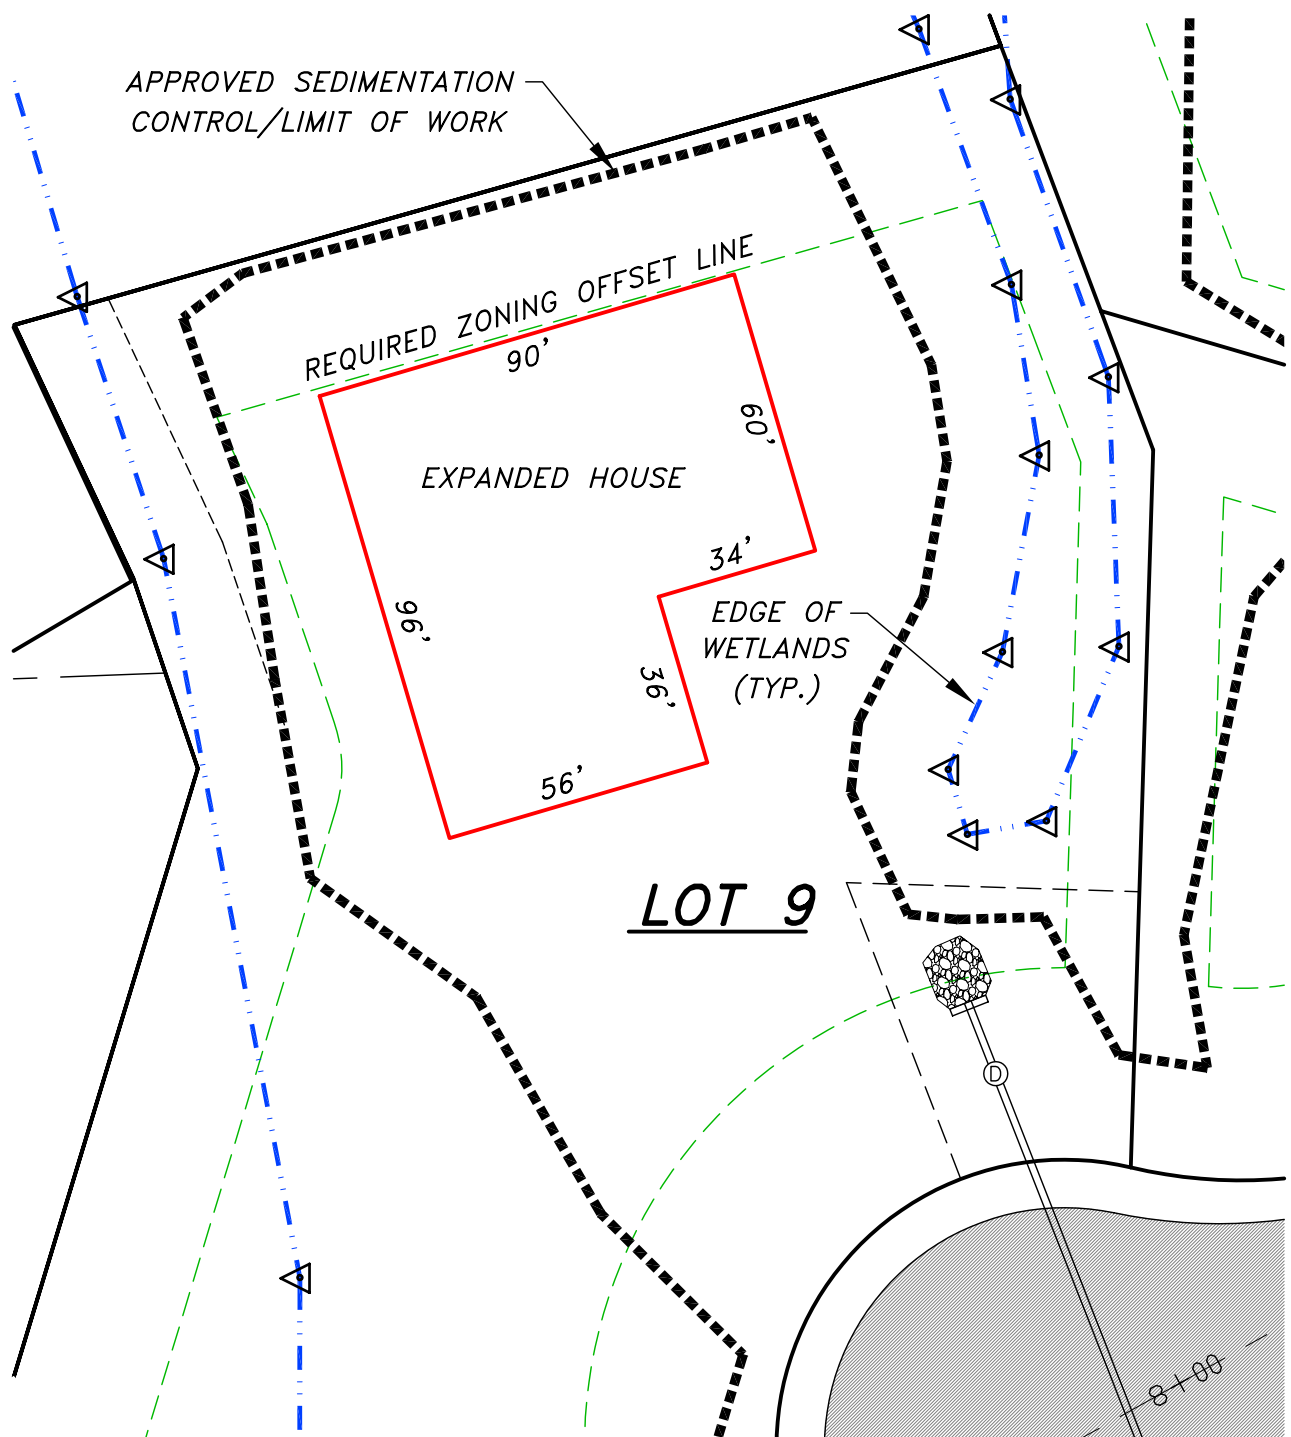

LOT 9

**PLAN SHOWING EXPANDED
HOUSE FOOTPRINT
ON
LOT 9 WILLOUGHBY ESTATES
IN
ANDOVER, MASS.**

DATE: AUGUST 3, 2006
SCALE: 1" = 40'

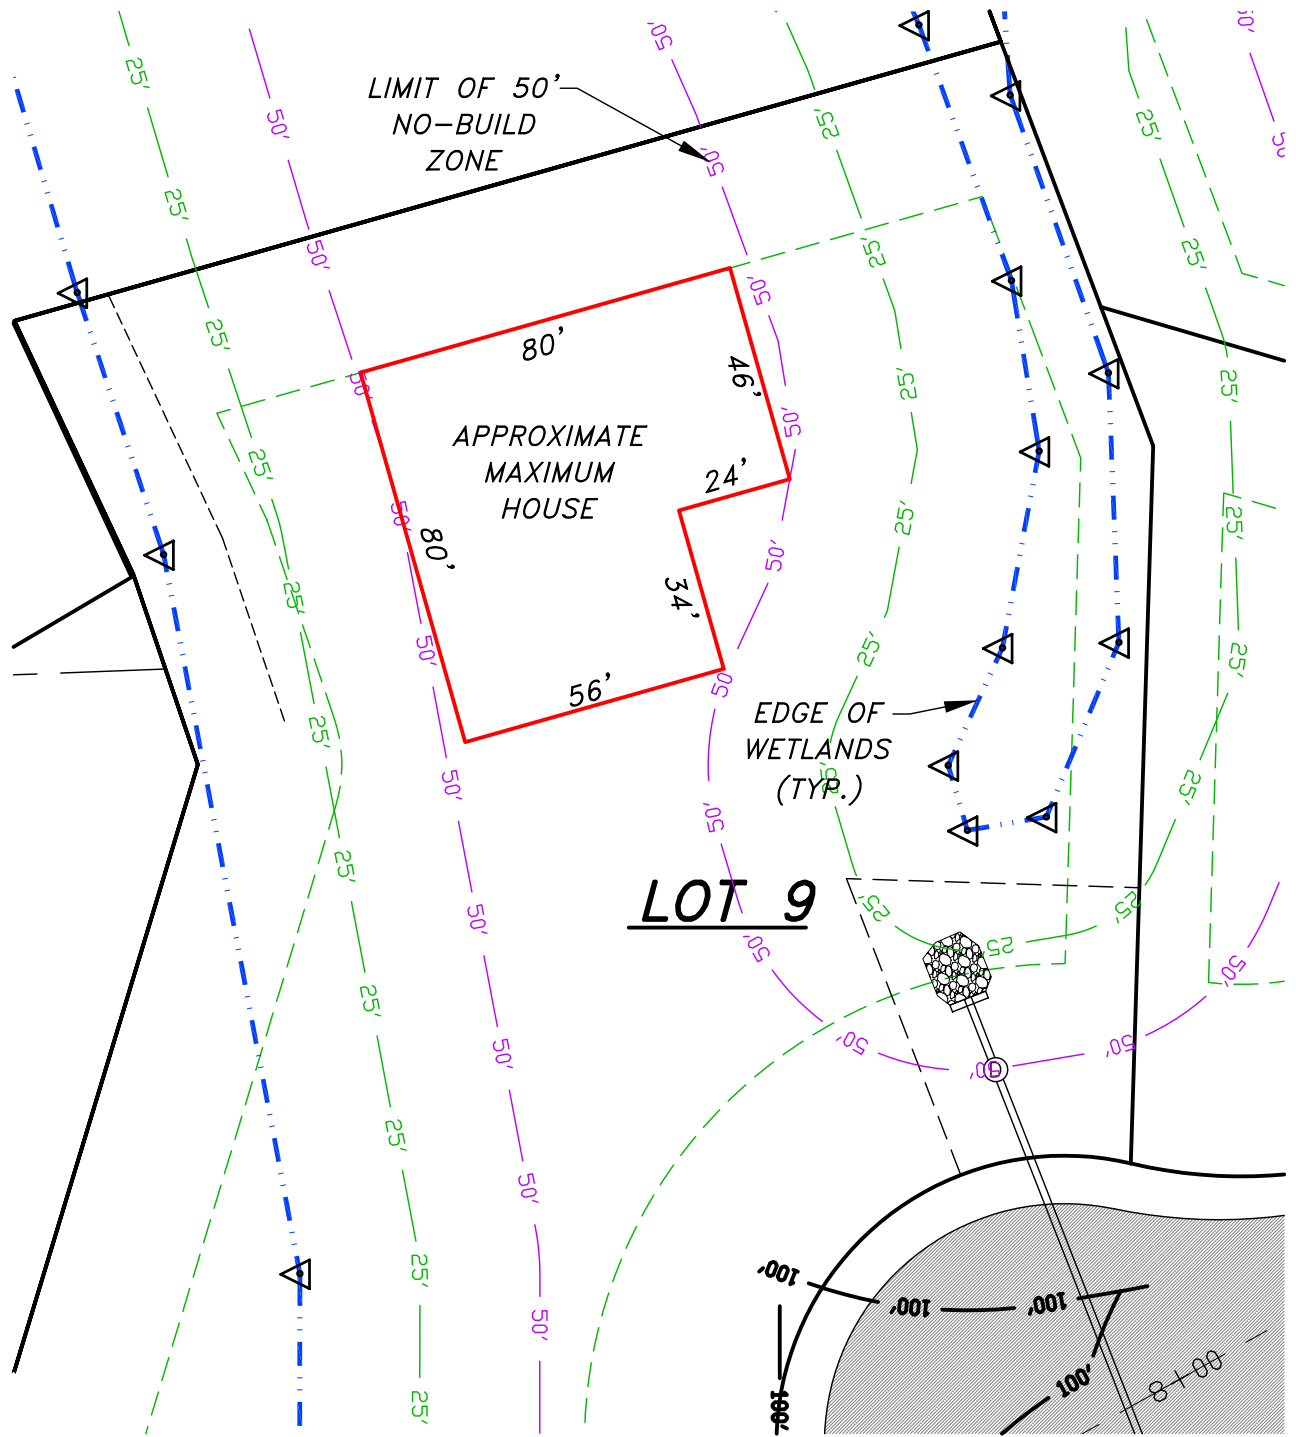

LOT 9

**PLAN SHOWING MAXIMUM HOUSE
DIMENSIONS ASSUMING COMPLIANCE
WITH LOCAL WETLANDS SETBACKS
ON
LOT 9 WILLOUGHBY ESTATES
IN
ANDOVER, MASS.**

DATE: AUGUST 3, 2006

SCALE: 1" = 40'